

PRELIMINARY
NOT FOR CONSTRUCTION

© 2019 LaBella Associates

**ALAMANCE
AGGREGATES, LLC**
Mr. Chad Threatt, VP


Snow Camp Mine

NO.	DATE	DESCRIPTION
REVISIONS		
PROJECT NUMBER:		2190335
DRAWN BY:		KCG/ATC
REVIEWED BY:		PAS
ISSUED FOR:		REVIEW
DATE:		5/28/19
DRAWING NAME:		

1" = 60'
**SEDIMENTATION &
EROSION CONTROL
PLAN**

DRAWING NUMBER:

C301C

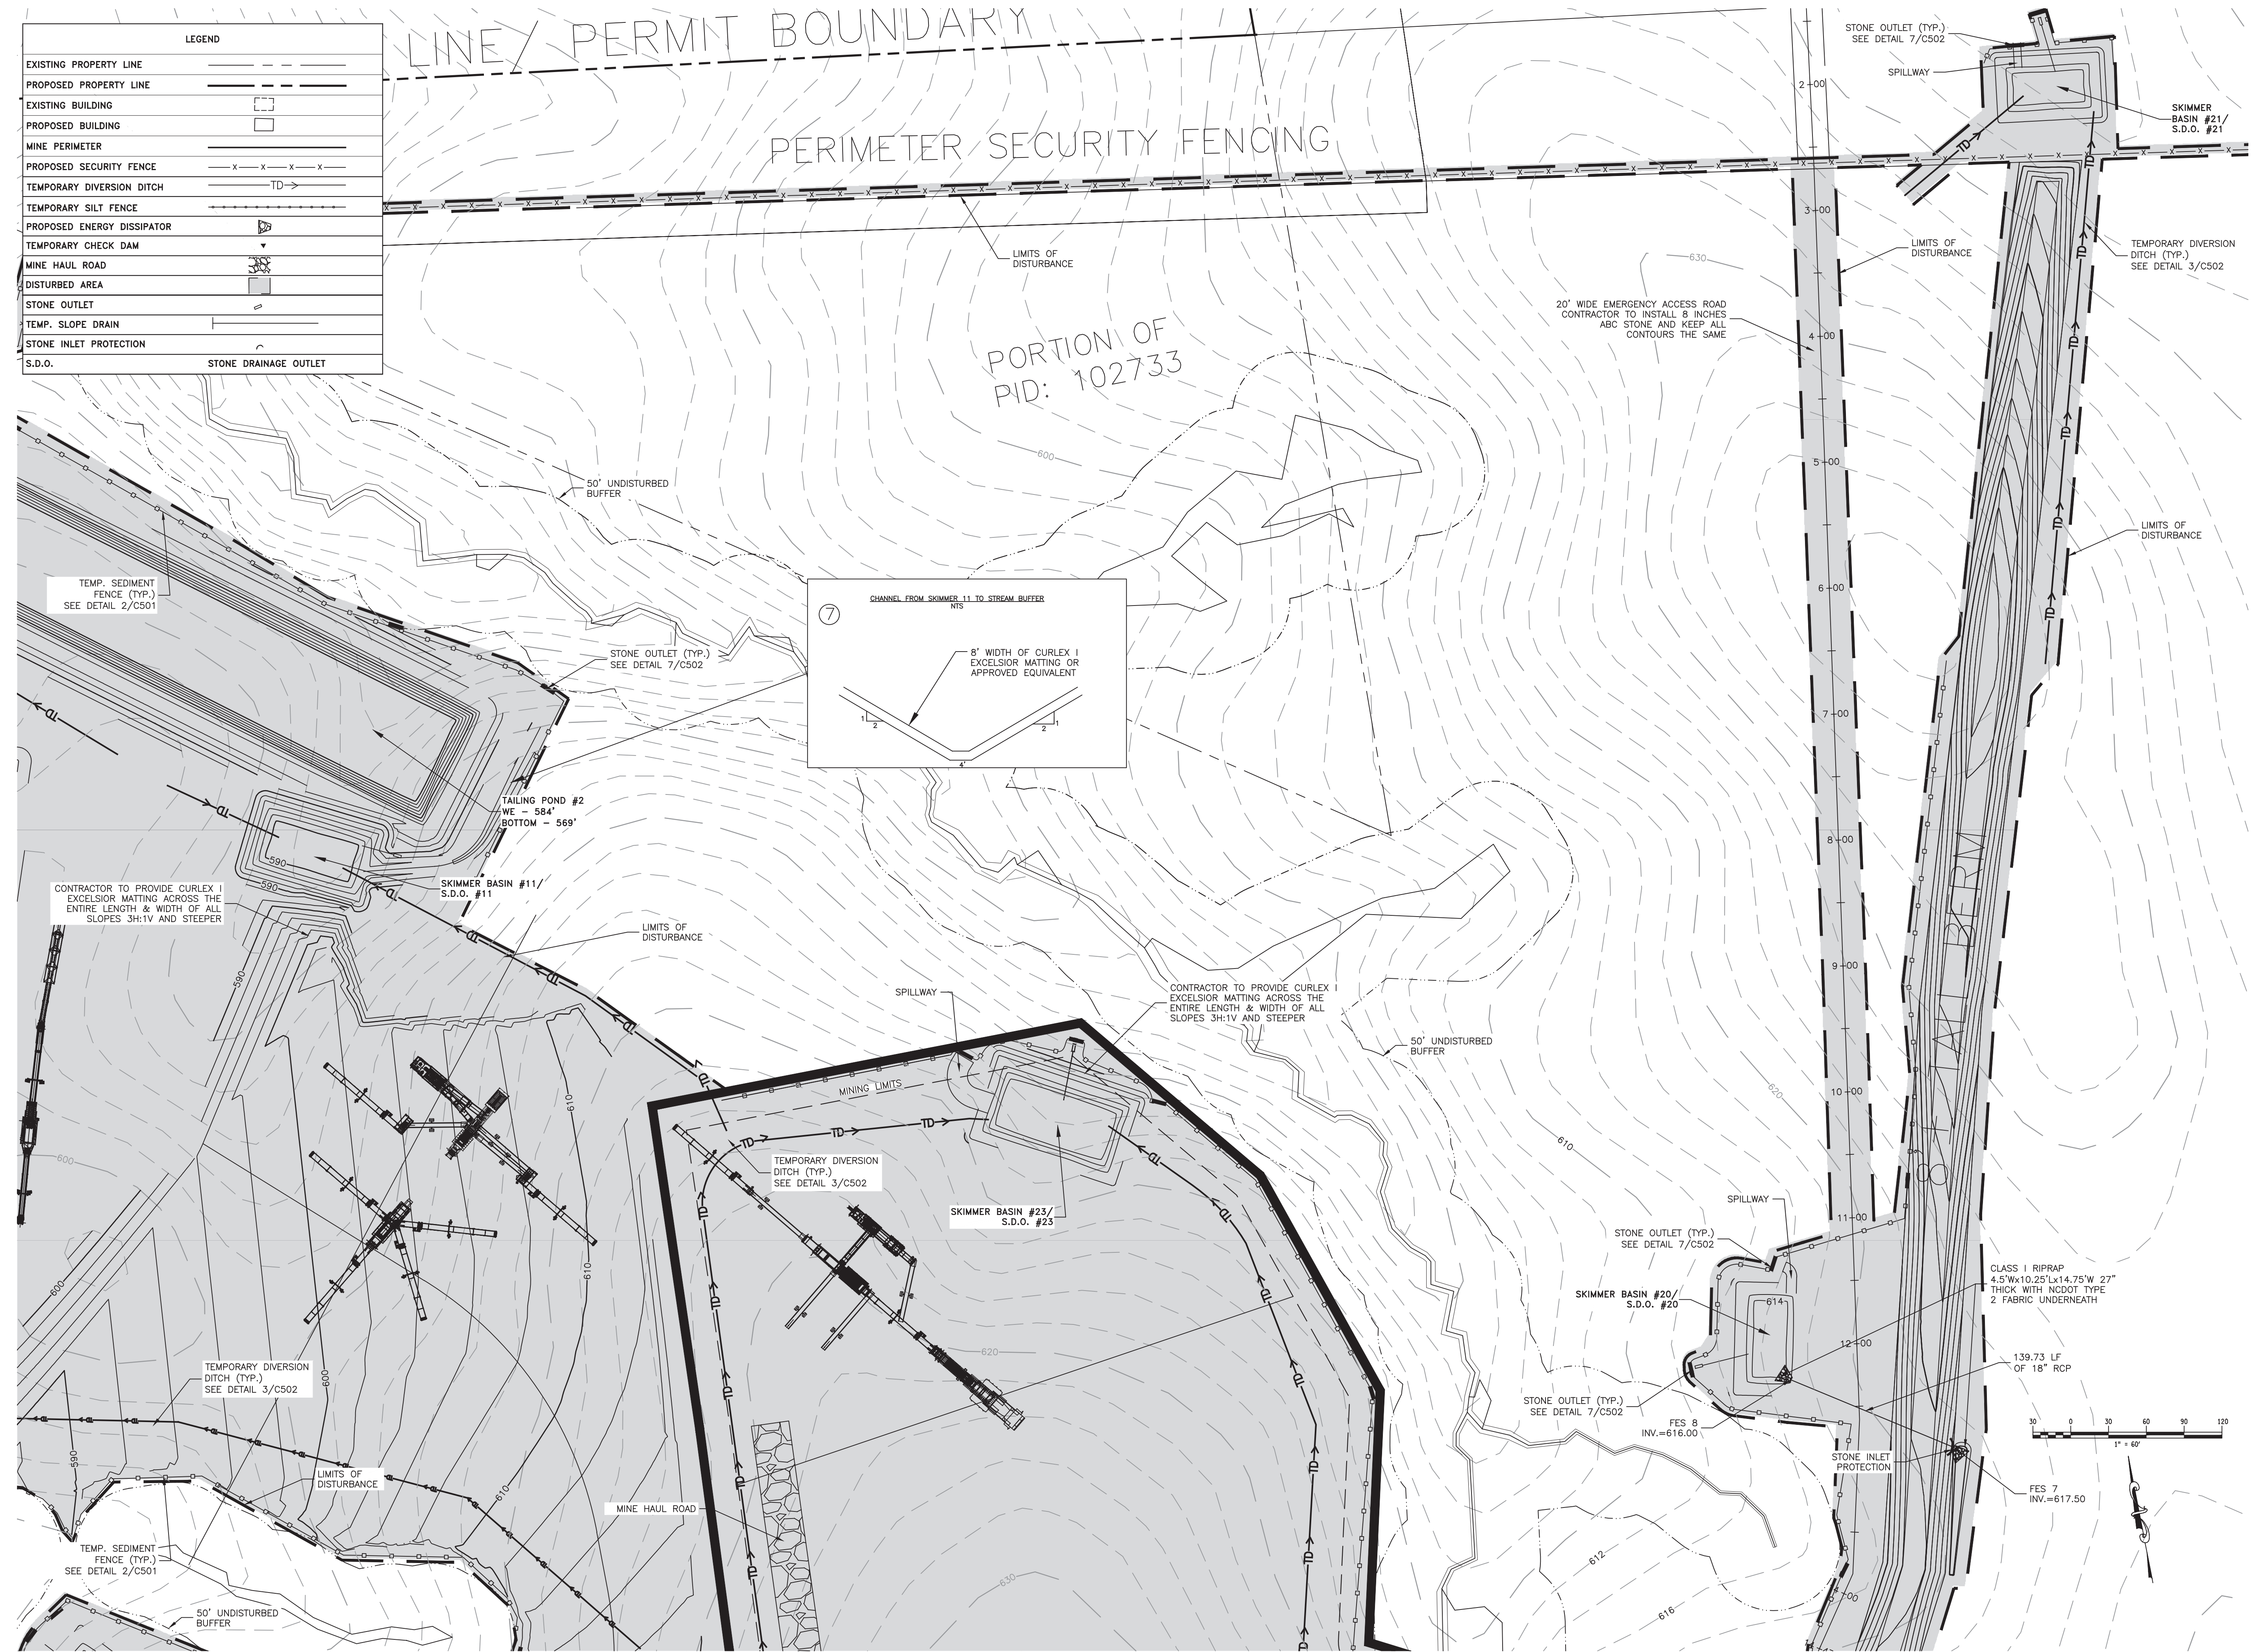

Date & Time: 5/28/2019 8:44 AM By: Gordon, Kevin
Path: Y:\2190335-Snow Camp Mine\CAD\Civil\C301C\DWG\Snow Camp Plan Sheets.dwg

LEGEND

EXISTING PROPERTY LINE	---
PROPOSED PROPERTY LINE	---
EXISTING BUILDING	[]
PROPOSED BUILDING	[]
MINE PERIMETER	---
PROPOSED SECURITY FENCE	x-x-x-x
TEMPORARY DIVERSION DITCH	TD
TEMPORARY SILT FENCE	---
PROPOSED ENERGY DISSIPATOR	[]
TEMPORARY CHECK DAM	[]
MINE HAUL ROAD	[]
DISTURBED AREA	[]
STONE OUTLET	[]
TEMP. SLOPE DRAIN	[]
STONE INLET PROTECTION	[]
S.D.O.	[]
STONE DRAINAGE OUTLET	[]