

**PRELIMINARY  
NOT FOR CONSTRUCTION**

© 2019 LaBella Associates

**ALAMANCE  
AGGREGATES, LLC**  
Mr. Chad Threatt, VP


**Snow Camp Mine**

NO.	DATE	DESCRIPTION
REVISIONS		
PROJECT NUMBER:		2190335
DRAWN BY:		KCG/ATC
REVIEWED BY:		PAS
ISSUED FOR:		REVIEW
DATE:		5/28/19
DRAWING NAME:		

**1"=60'  
SEDIMENTATION &  
EROSION CONTROL  
PLAN**

DRAWING NUMBER:

**C301E**

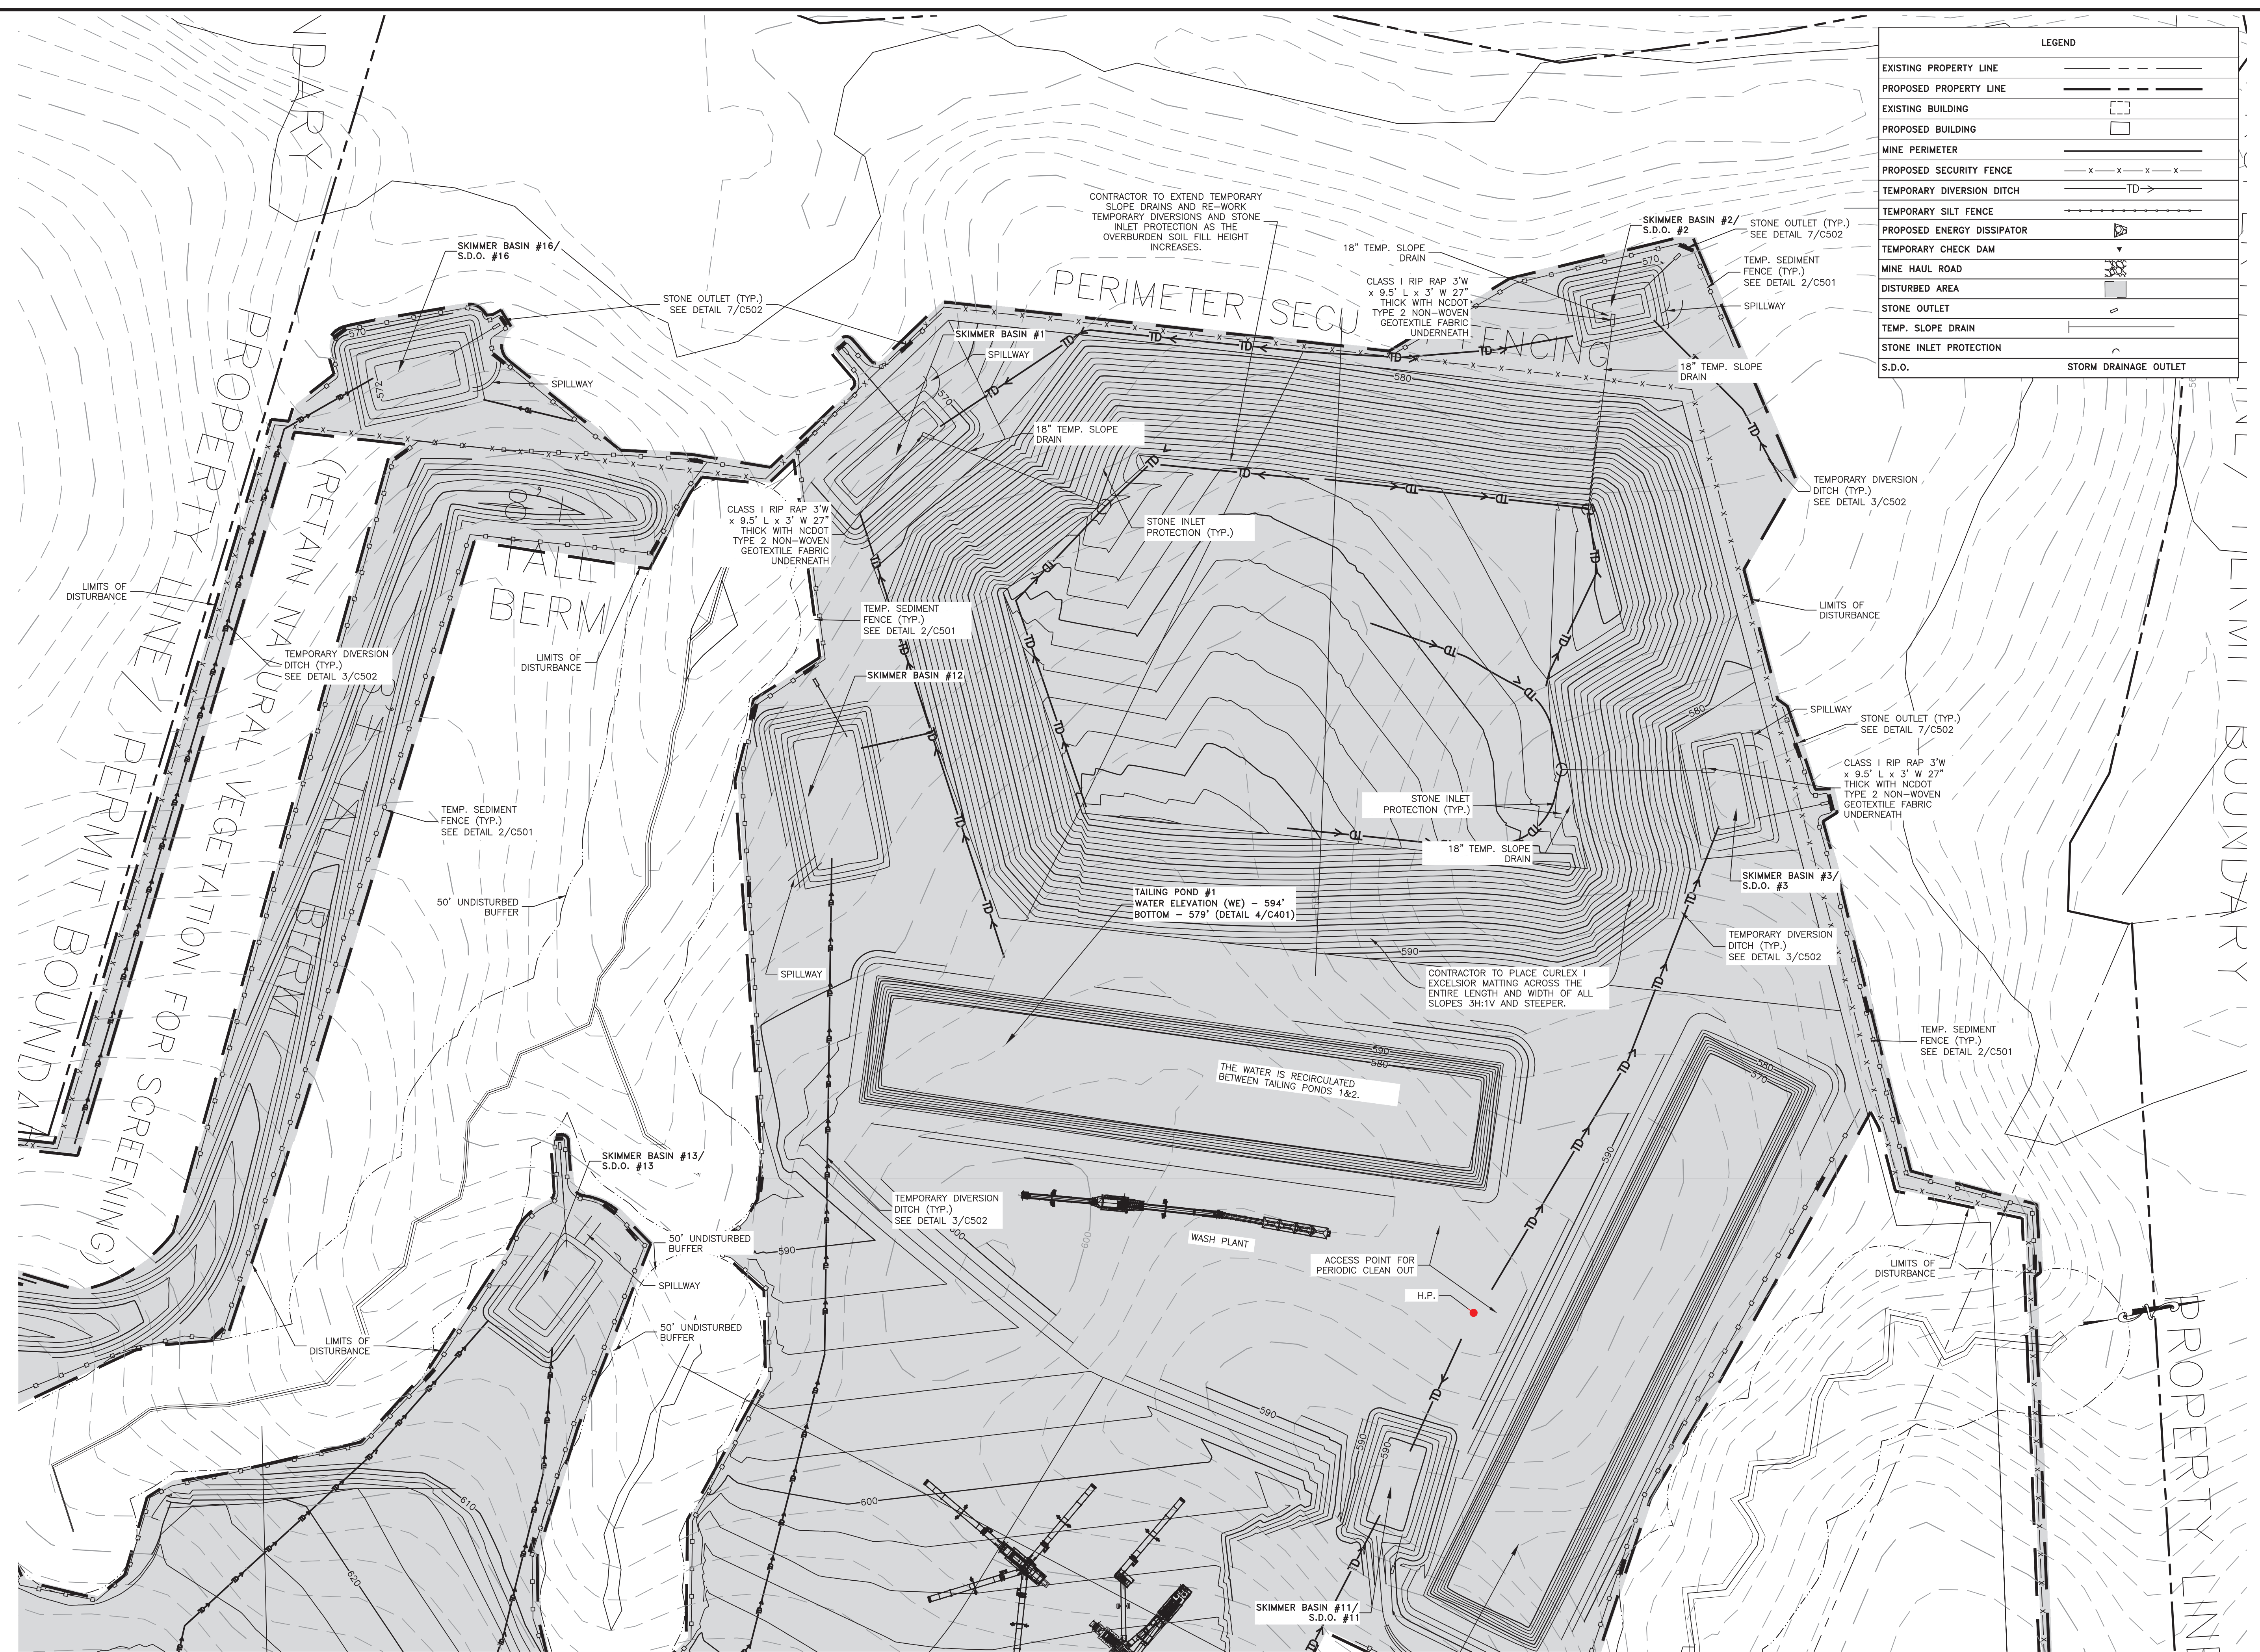

**LEGEND**

EXISTING PROPERTY LINE	---
PROPOSED PROPERTY LINE	- - - -
EXISTING BUILDING	▭
PROPOSED BUILDING	▭
MINE PERIMETER	- x - x - x - x -
PROPOSED SECURITY FENCE	- x - x - x - x -
TEMPORARY DIVERSION DITCH	TD →
TEMPORARY SILT FENCE	---
PROPOSED ENERGY DISSIPATOR	▭
TEMPORARY CHECK DAM	▭
MINE HAUL ROAD	▭
DISTURBED AREA	▭
STONE OUTLET	▭
TEMP. SLOPE DRAIN	▭
STONE INLET PROTECTION	▭
S.D.O.	▭
STORM DRAINAGE OUTLET	▭

Date & Time: 5/28/2019 9:45 AM By: Gordon, Kevin  
Path: Y:\2190335-Snow Camp Mine\CAD\Civil\C301E.dwg Snow Camp Plan Sheets.dwg