

**PRELIMINARY
NOT FOR CONSTRUCTION**

© 2019 LaBella Associates

**ALAMANCE
AGGREGATES, LLC**
Mr. Chad Threatt, VP


Snow Camp Mine

NO.	DATE	DESCRIPTION
REVISIONS		
PROJECT NUMBER:		2190335
DRAWN BY:		KCG/ATC
REVIEWED BY:		PAS
ISSUED FOR:		REVIEW
DATE:		5/28/19
DRAWING NAME:		

1" = 60'
**SEDIMENTATION &
EROSION CONTROL
PLAN**

DRAWING NUMBER:

C301F

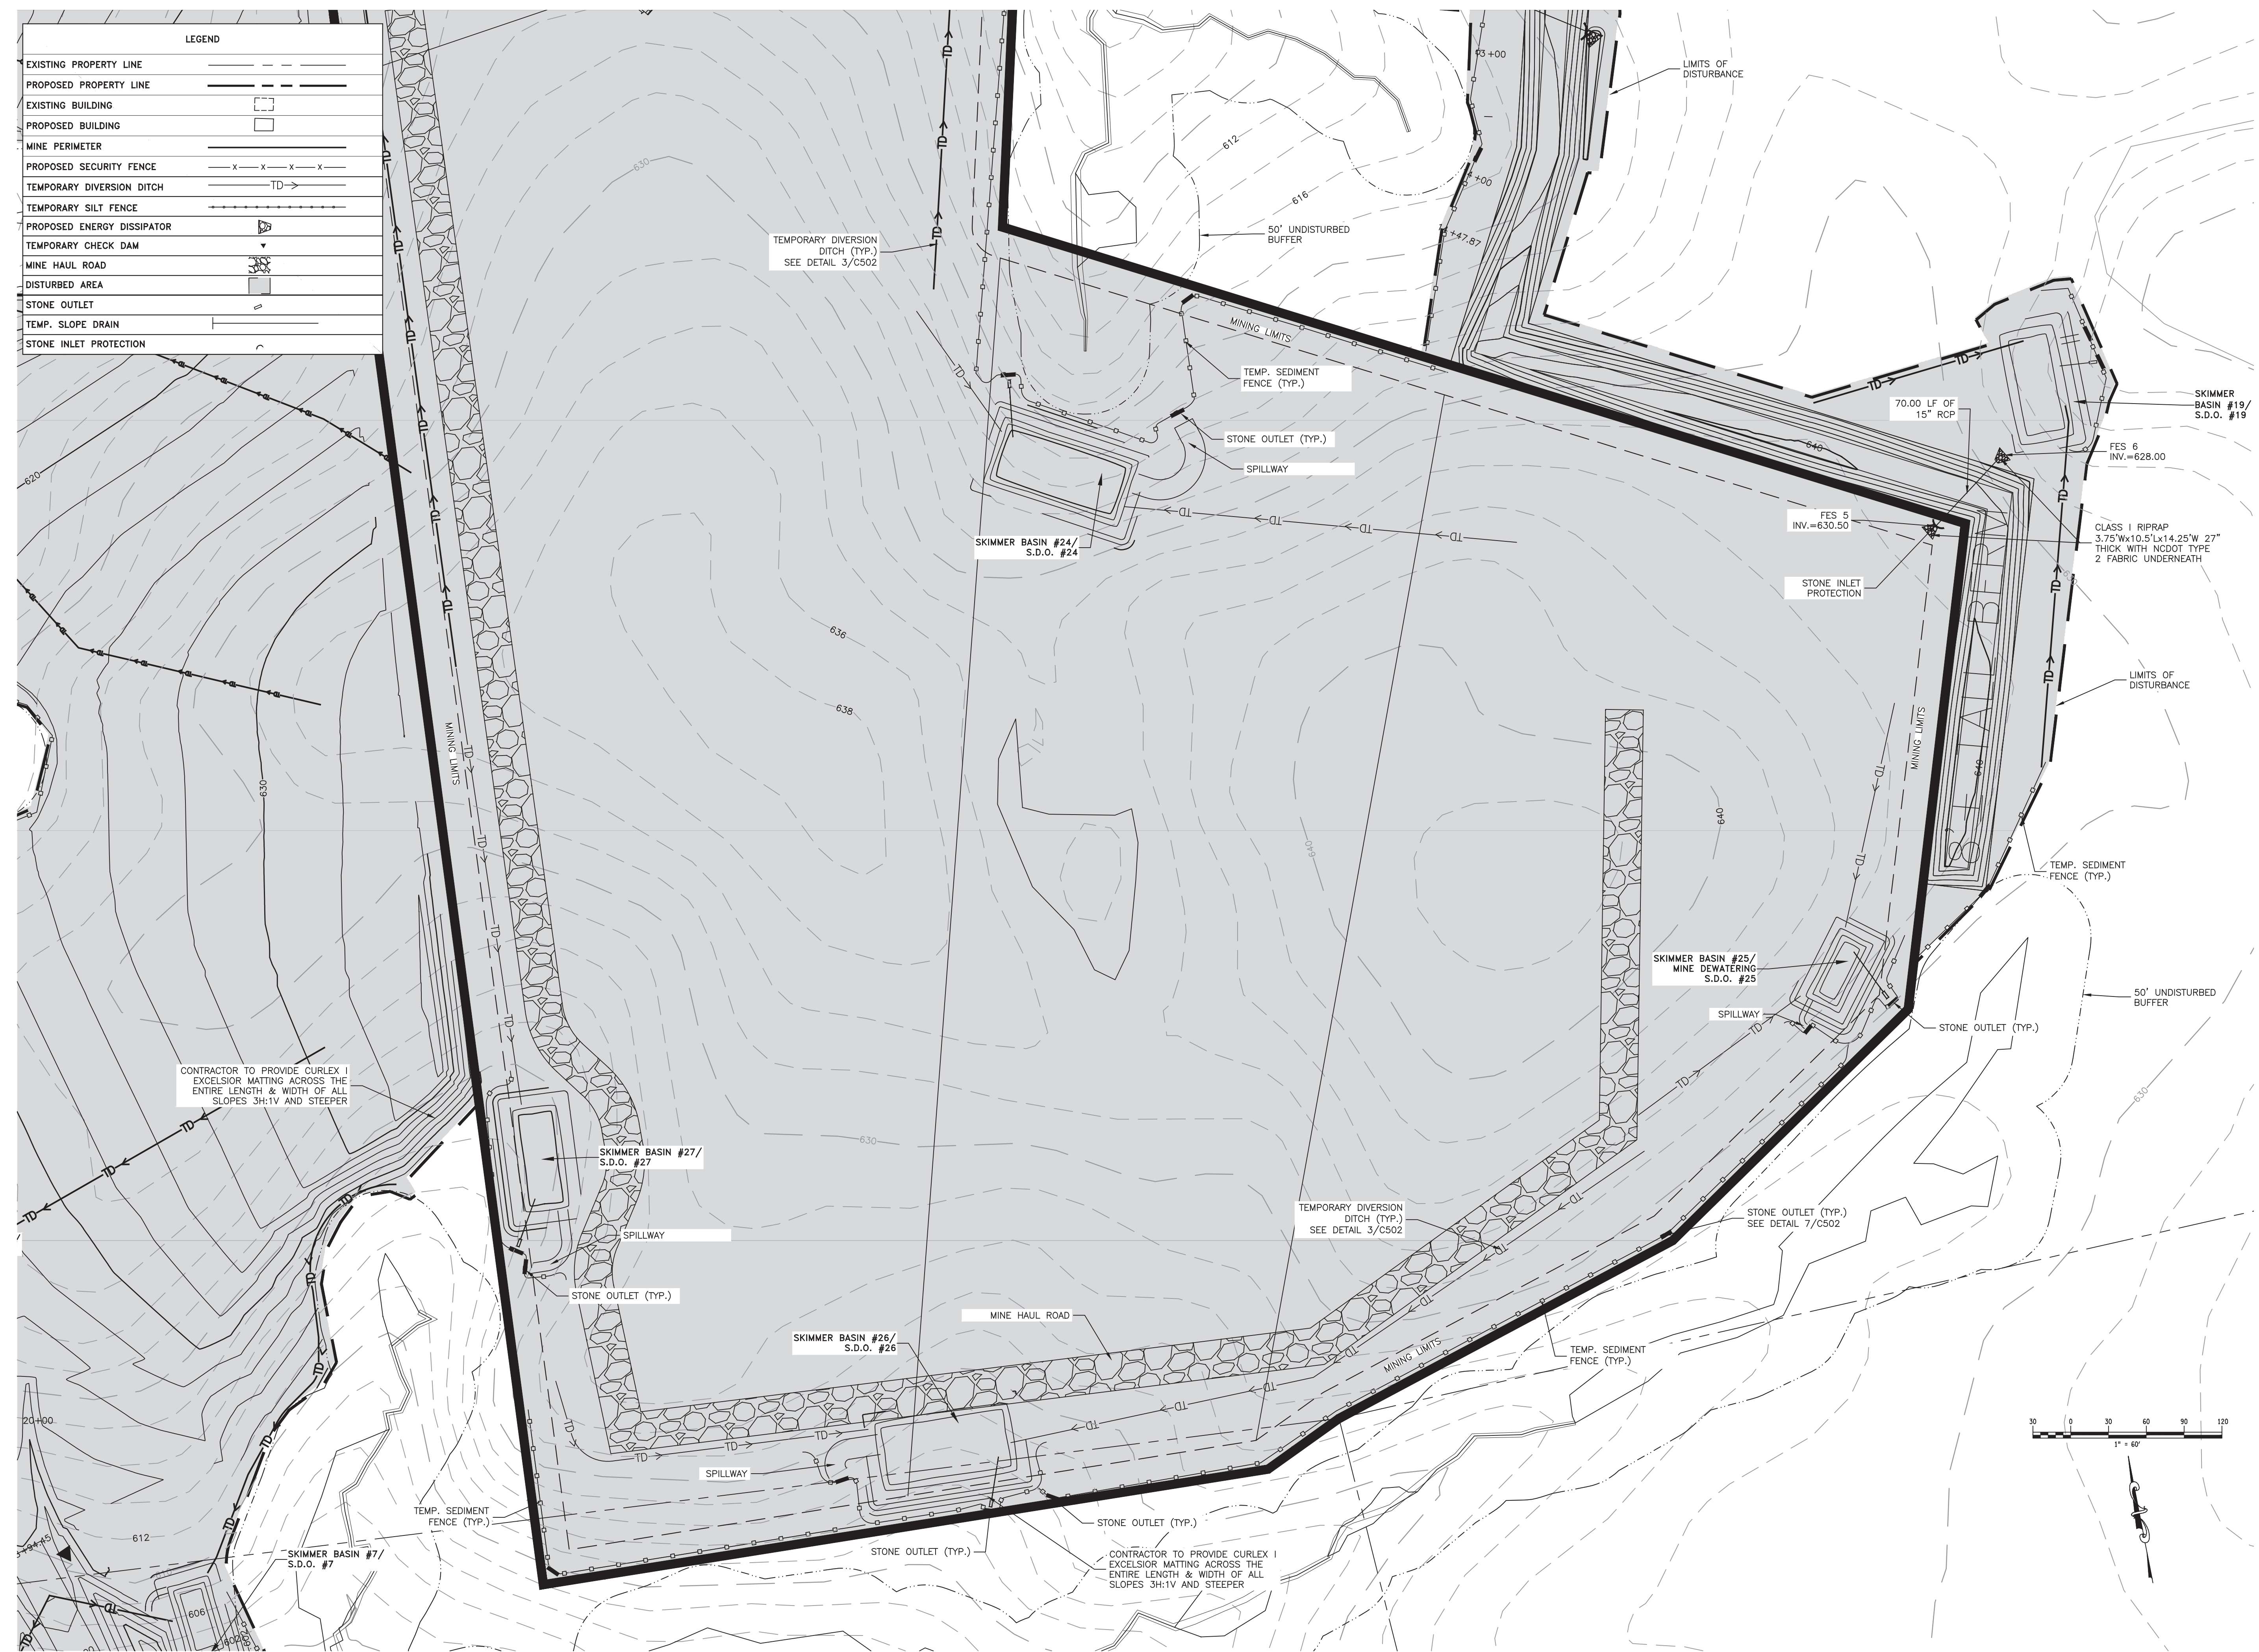

Date & Time: 5/28/2019 8:46 AM By: Gordon, Kevin
Path: Y:\2190335-Snow Camp Mine\CAD\Civil\C301F\Snow Camp Plan Sheets.dwg