

*Paul A. Stimpson*  
NORTH CAROLINA PROFESSIONAL ENGINEER  
PAUL A. STIMPSON  
22052  
7/23/19

© 2019 LaBella Associates

**ALAMANCE  
AGGREGATES, LLC**  
Mr. Chad Threatt, VP


**Snow Camp Mine**

NO.	DATE	DESCRIPTION
REVISIONS		
PROJECT NUMBER:		2190335
DRAWN BY:		KCG/ATC
REVIEWED BY:		PAS
ISSUED FOR:		CONSTRUCTION
DATE:		7/18/19
DRAWING NAME:		

**1"=60'**  
**SEDIMENTATION &  
EROSION CONTROL  
PLAN**

DRAWING NUMBER:

**C301D**

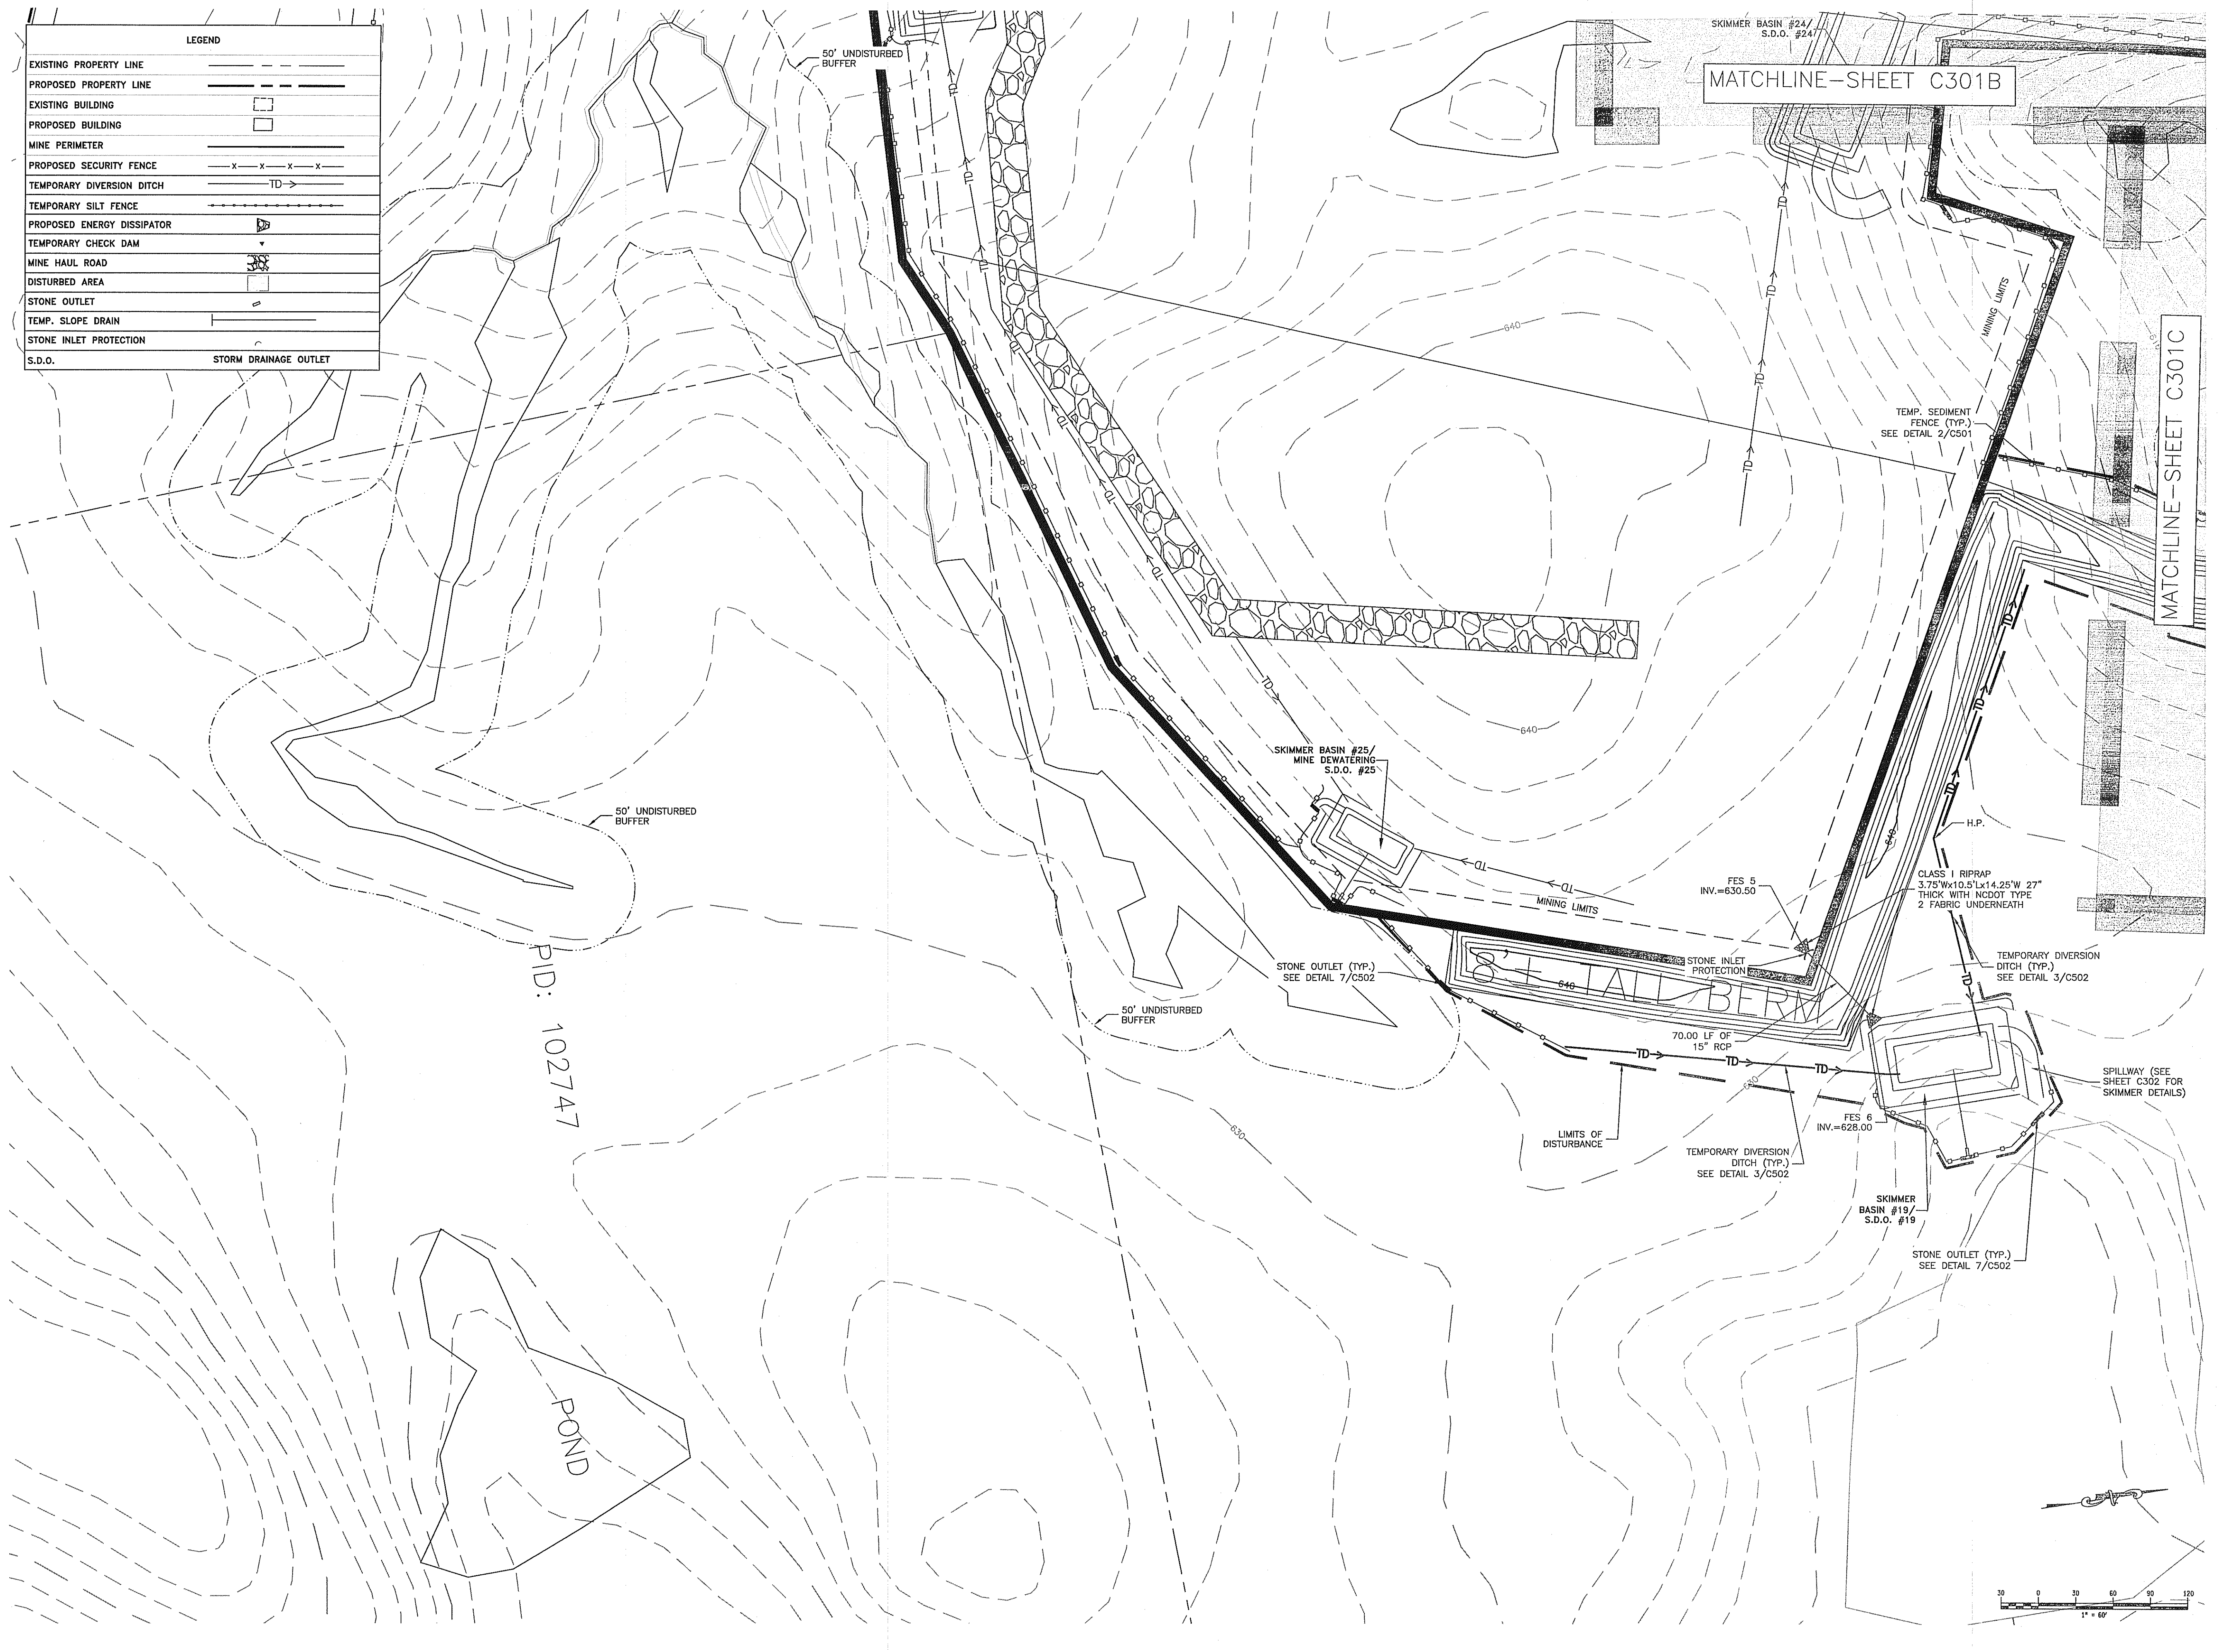

Date & Time: 7/18/2019 2:22 PM By: Carlton Klein  
Plan: Y:\2190335-Snow Camp Mine\CADD\DWG\DWG\Snow Camp Plan Sheets.dwg