


LEGEND	
EXISTING PROPERTY LINE	---
PROPOSED PROPERTY LINE	---
EXISTING BUILDING	▣
PROPOSED BUILDING	▣
MINE PERIMETER	---
PROPOSED SECURITY FENCE	x-x-x-x
TEMPORARY DIVERSION DITCH	TD
TEMPORARY SILT FENCE	---
PROPOSED ENERGY DISSIPATOR	▢
TEMPORARY CHECK DAM	▢
MINE HAUL ROAD	---
DISTURBED AREA	---
STONE OUTLET	---
TEMP. SLOPE DRAIN	---
STONE INLET PROTECTION	---
S.D.O.	---
STORM DRAINAGE OUTLET	---

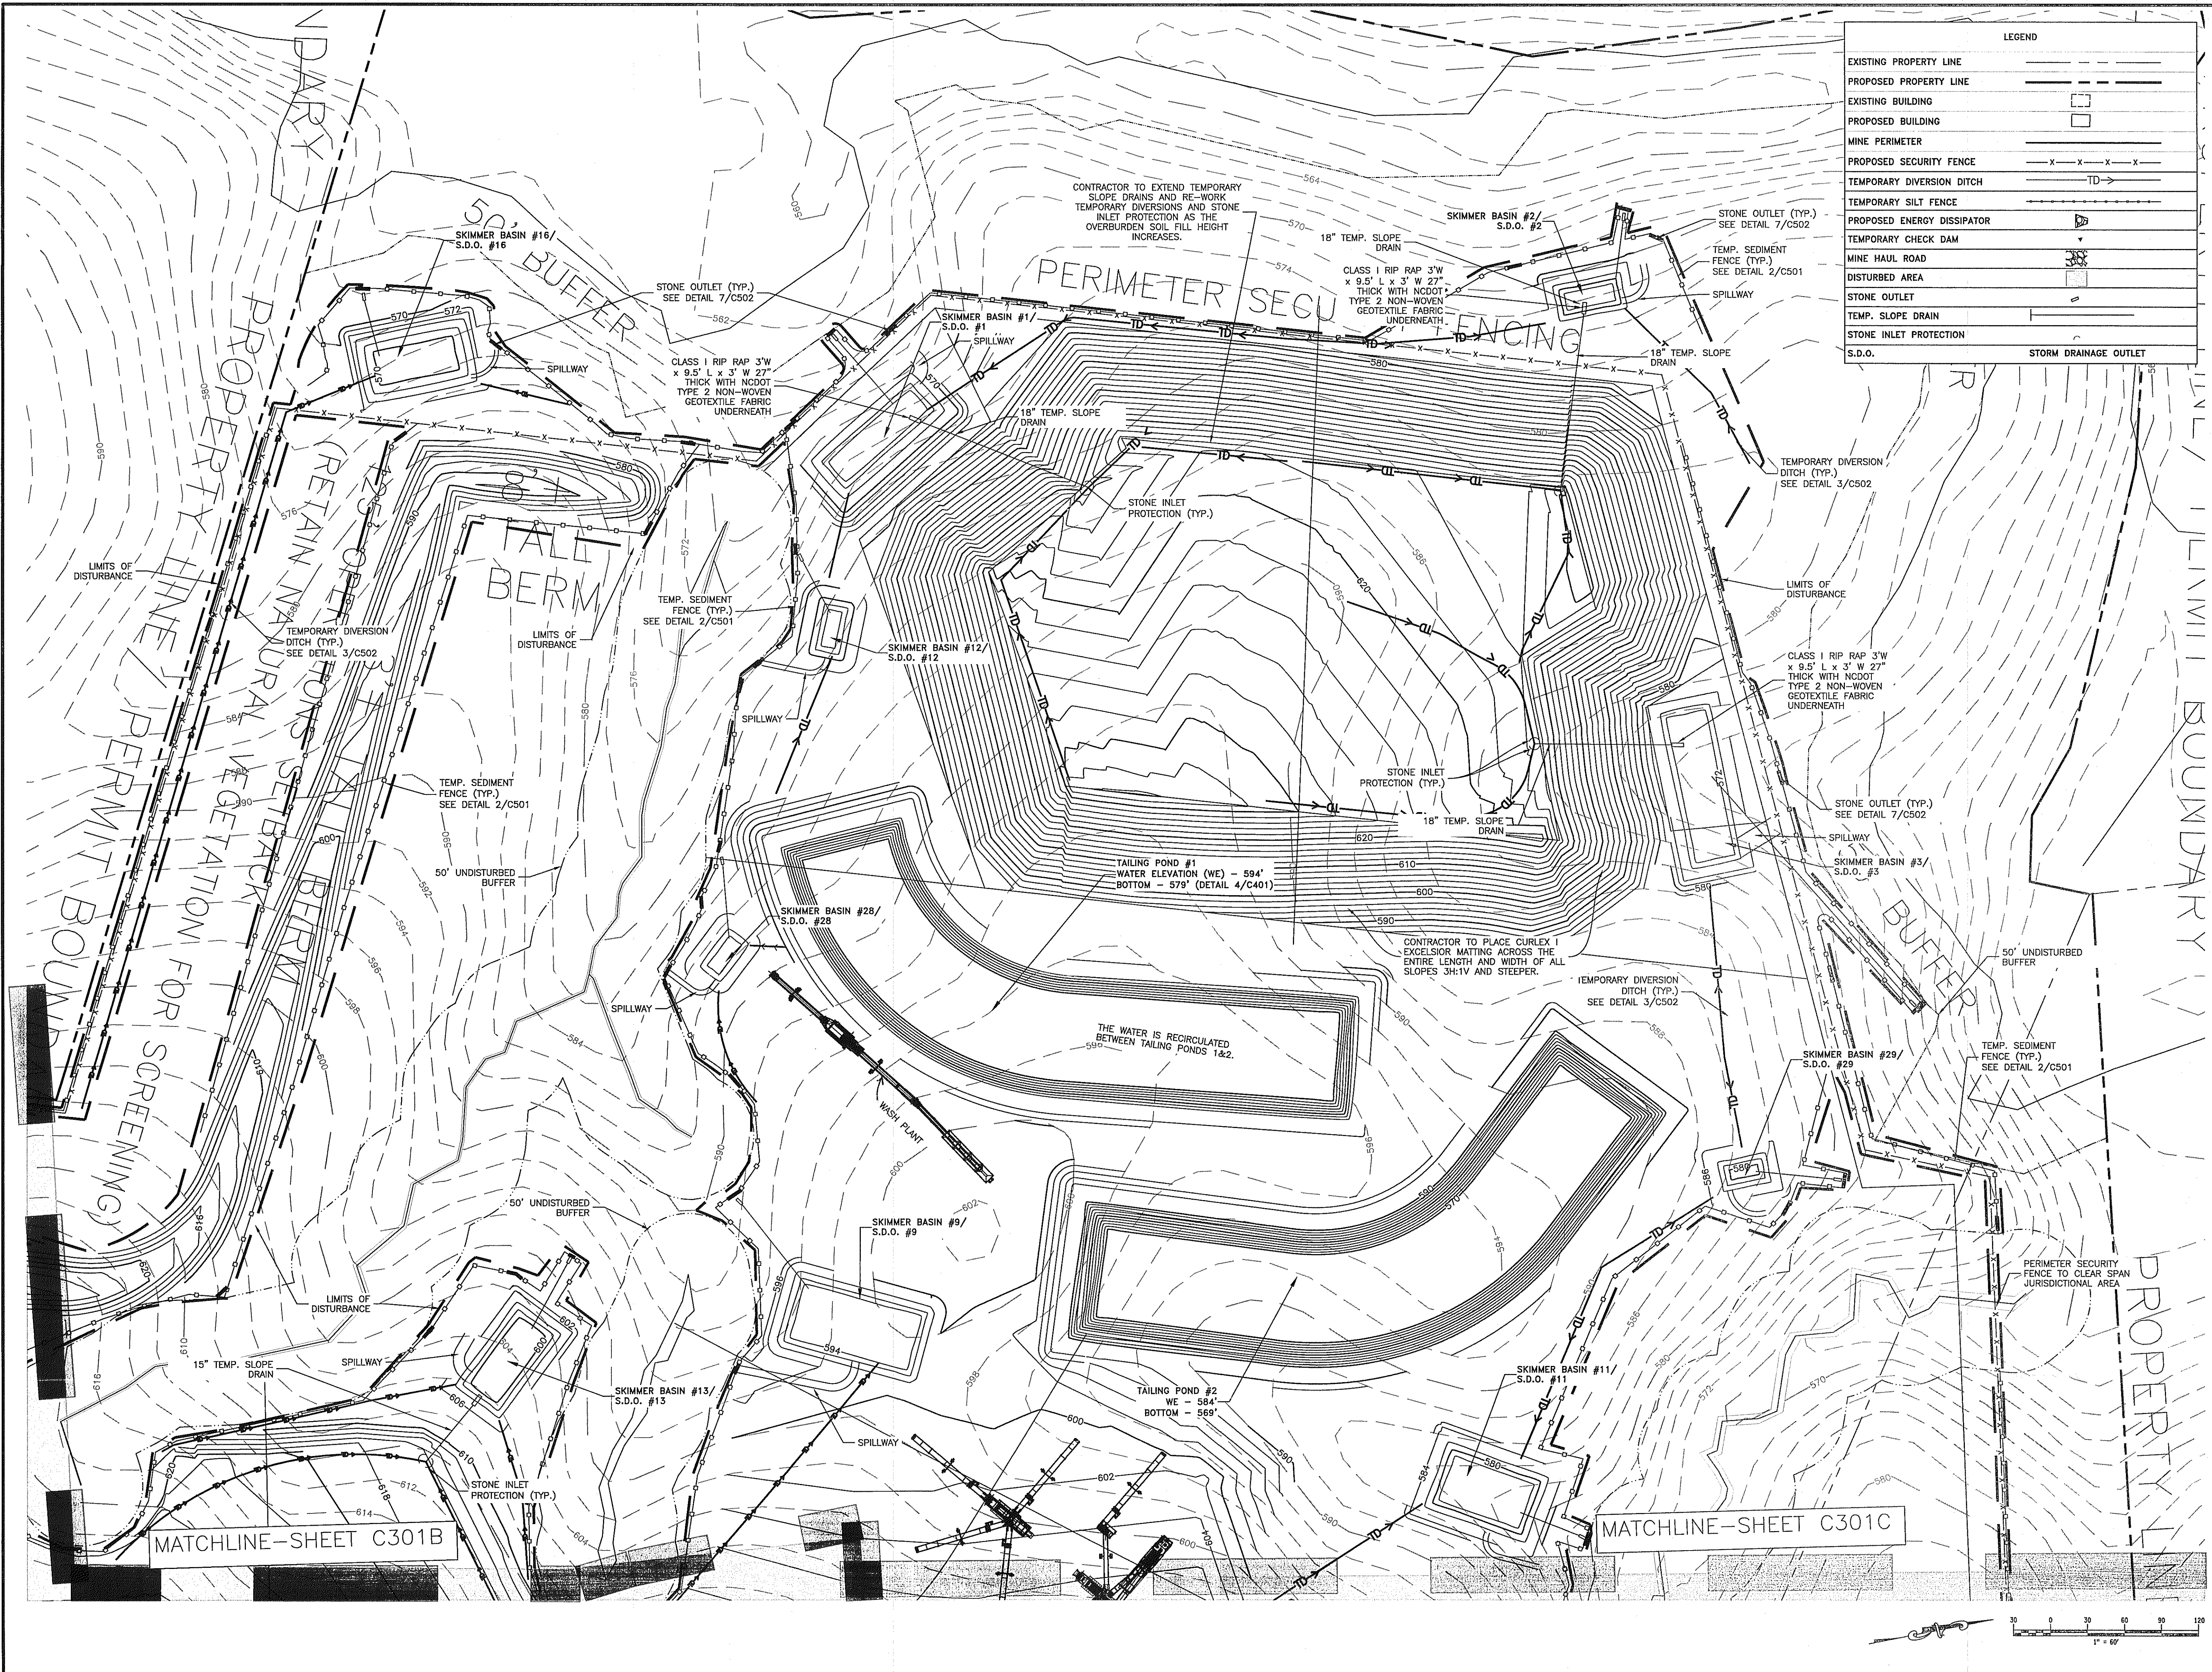

**ALAMANCE
AGGREGATES, LLC**
Mr. Chad Threatt, VP

Snow Camp Mine

NO.	DATE	DESCRIPTION
REVISIONS		
PROJECT NUMBER:		2190335
DRAWN BY:		KCG/ATC
REVIEWED BY:		PAS
ISSUED FOR:		CONSTRUCTION
DATE:		7/18/19
DRAWING NAME:		

1"=60'
**SEDIMENTATION &
EROSION CONTROL
PLAN**

DRAWING NUMBER:

C301E

Date & Time: 7/18/2019 2:55 PM By: Carlin, Komi File: I:\2190335-Snow Camp Mine\DWG\CONSTRUCTION\DWG\Snow Camp Plan Sheets.dwg