



© 2019 LaBella Associates

**ALAMANCE  
AGGREGATES, LLC**  
Mr. Chad Threatt, VP

**Snow Camp Mine**

NO.	DATE	DESCRIPTION
REVISIONS		

PROJECT NUMBER: 2190335

DRAWN BY: KCG/ATC

REVIEWED BY: PAS

ISSUED FOR: CONSTRUCTION


DATE: 7/18/19

DRAWING NAME:

**1"=60'**  
**SEDIMENTATION &  
EROSION CONTROL  
PLAN**

DRAWING NUMBER:

**C301F**

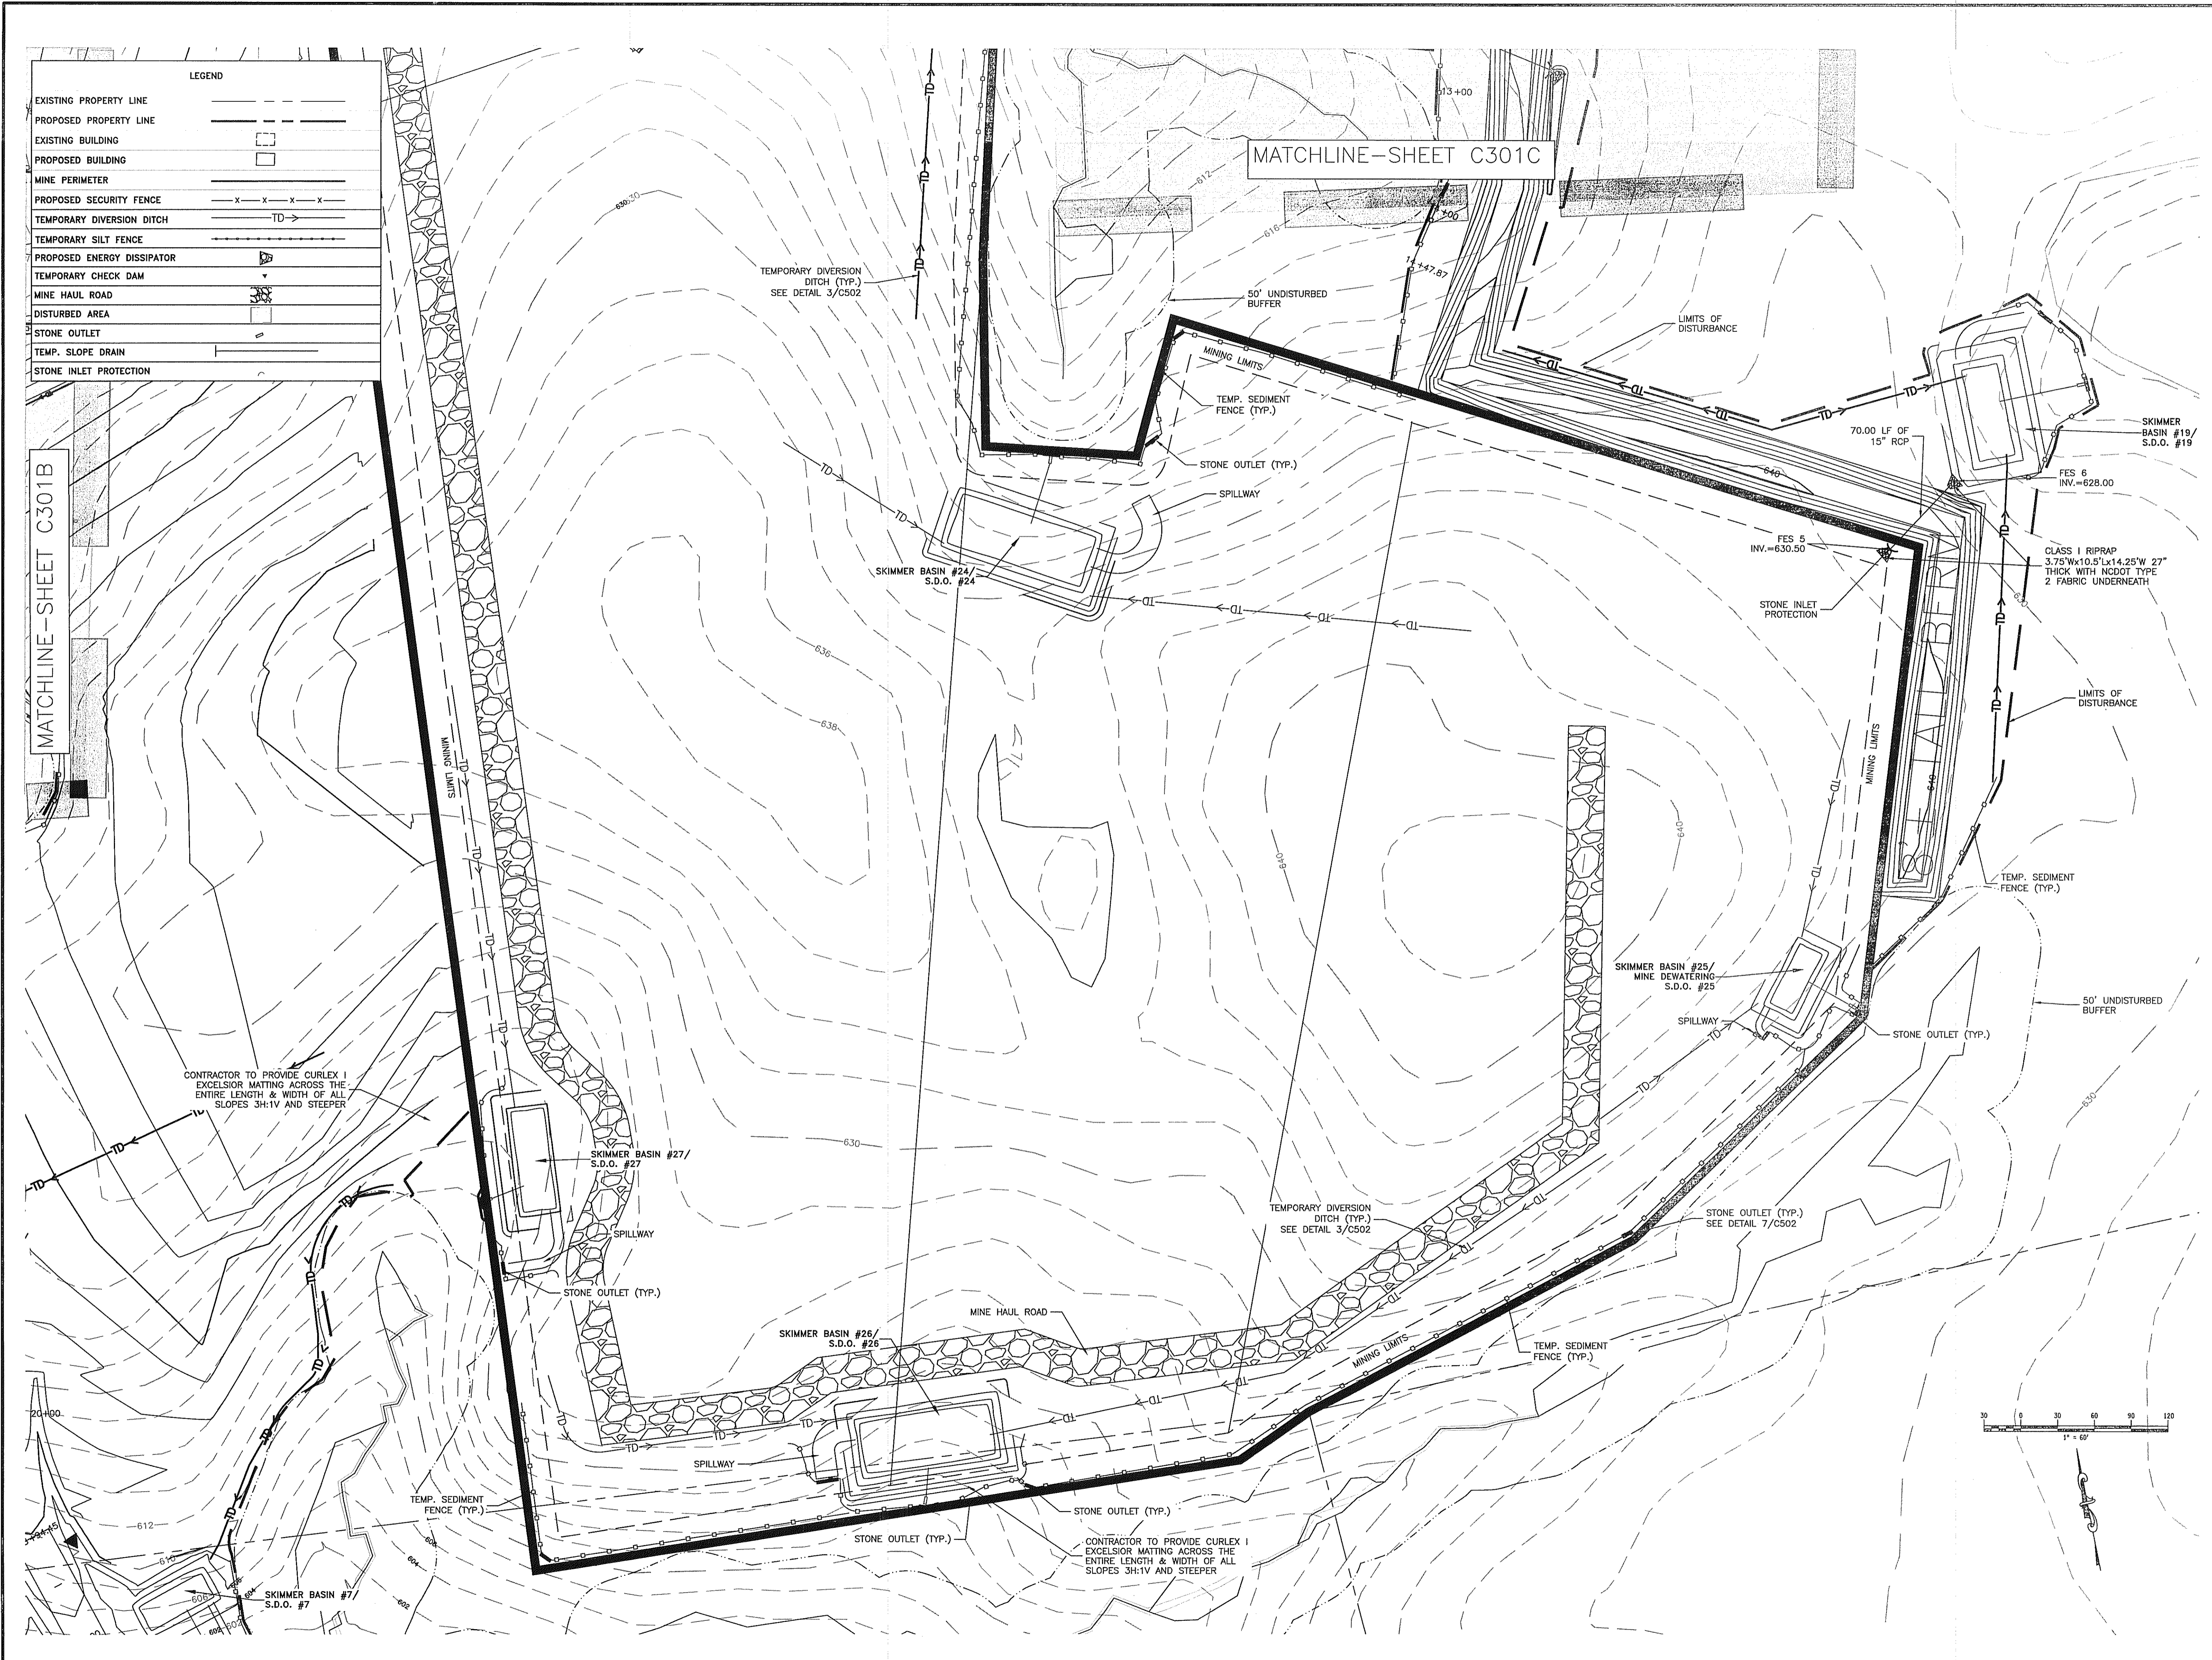

Date & Time: 7/18/2019 2:28 PM By: Cuthbert, Keith  
 Path: T:\2190335-Snow Camp Mine\DWG\C301F\Snow Camp Plan Sheets.dwg