

PRELIMINARY
NOT FOR CONSTRUCTION

© 2019 LaBella Associates

**ALAMANCE
AGGREGATES, LLC**

Mr. Chad Threatt, VP

Snow Camp Mine






NO.	DATE	DESCRIPTION
REVISIONS		
PROJECT NUMBER:		2190335
DRAWN BY:		KCG/ATC
REVIEWED BY:		PAS
ISSUED FOR:		REVIEW
DATE:		5/8/19

DRAWING NAME:



**PARKING AND ENTRANCE
ROAD DETAILS**

DRAWING NUMBER:

C305

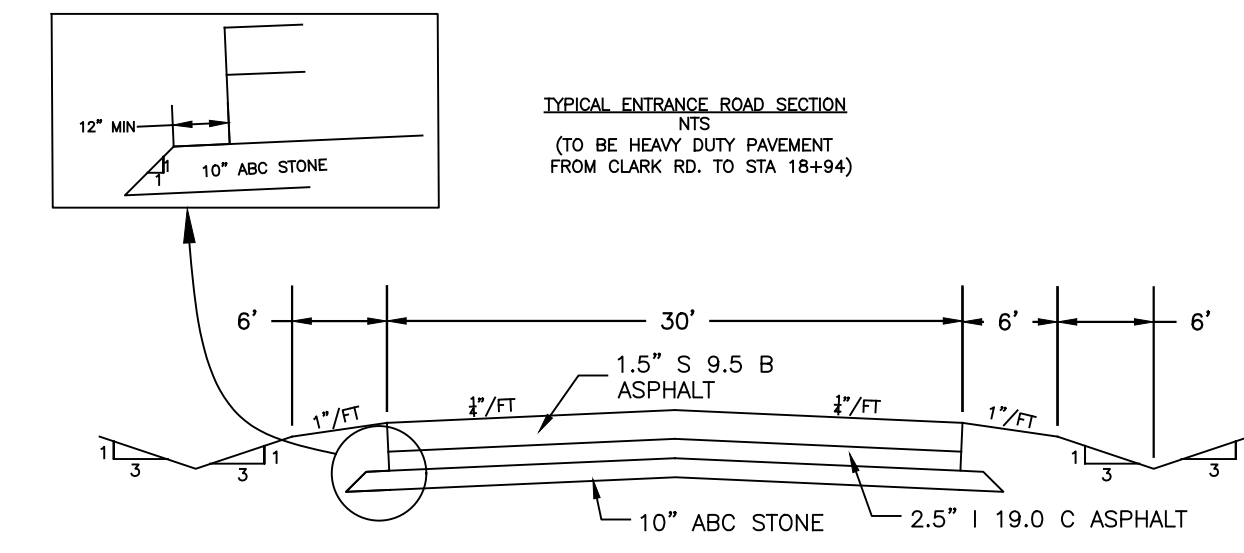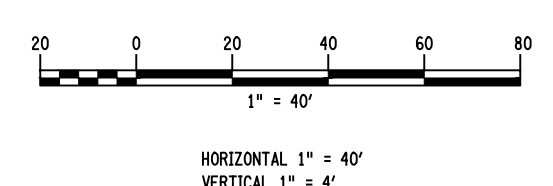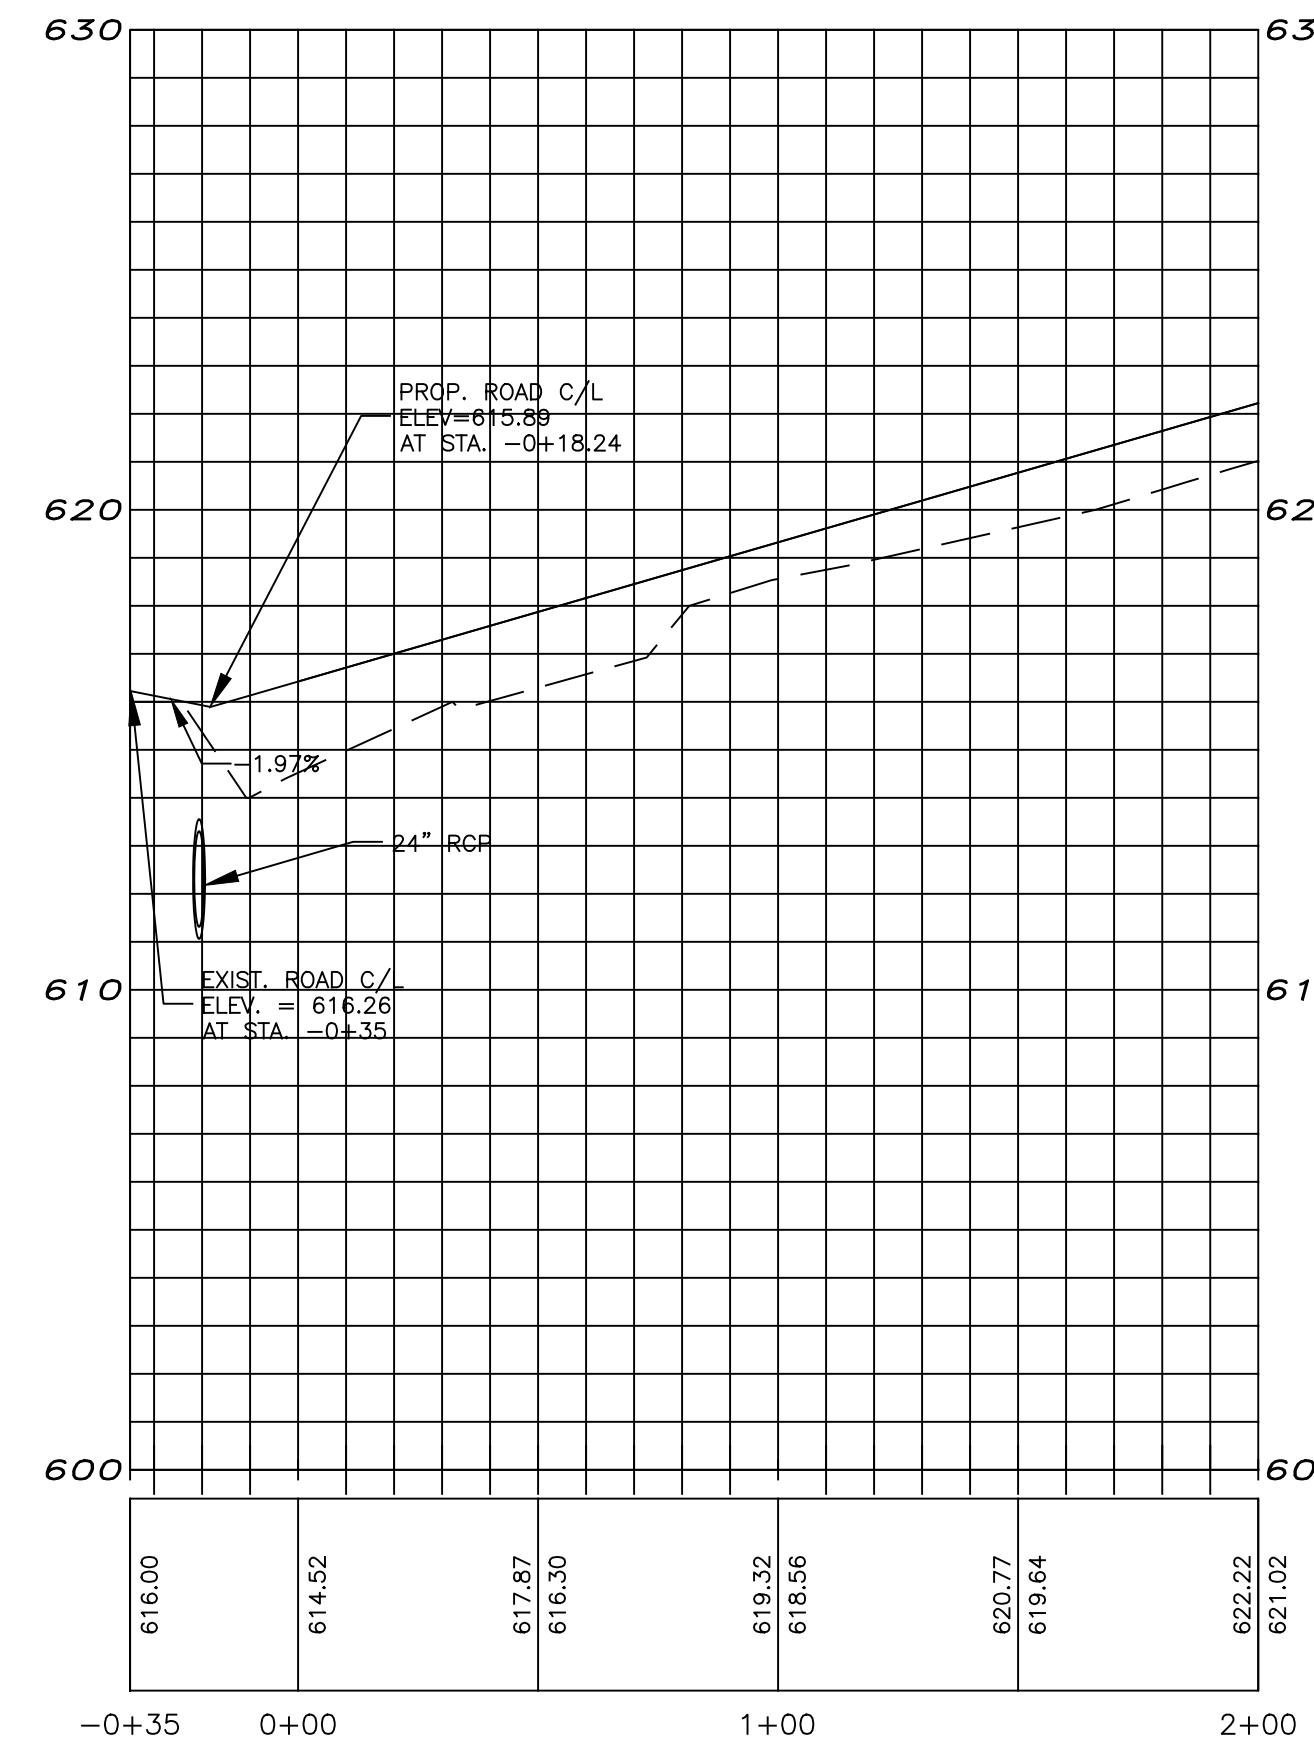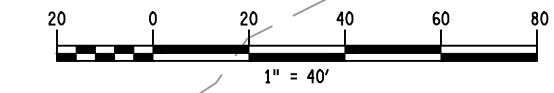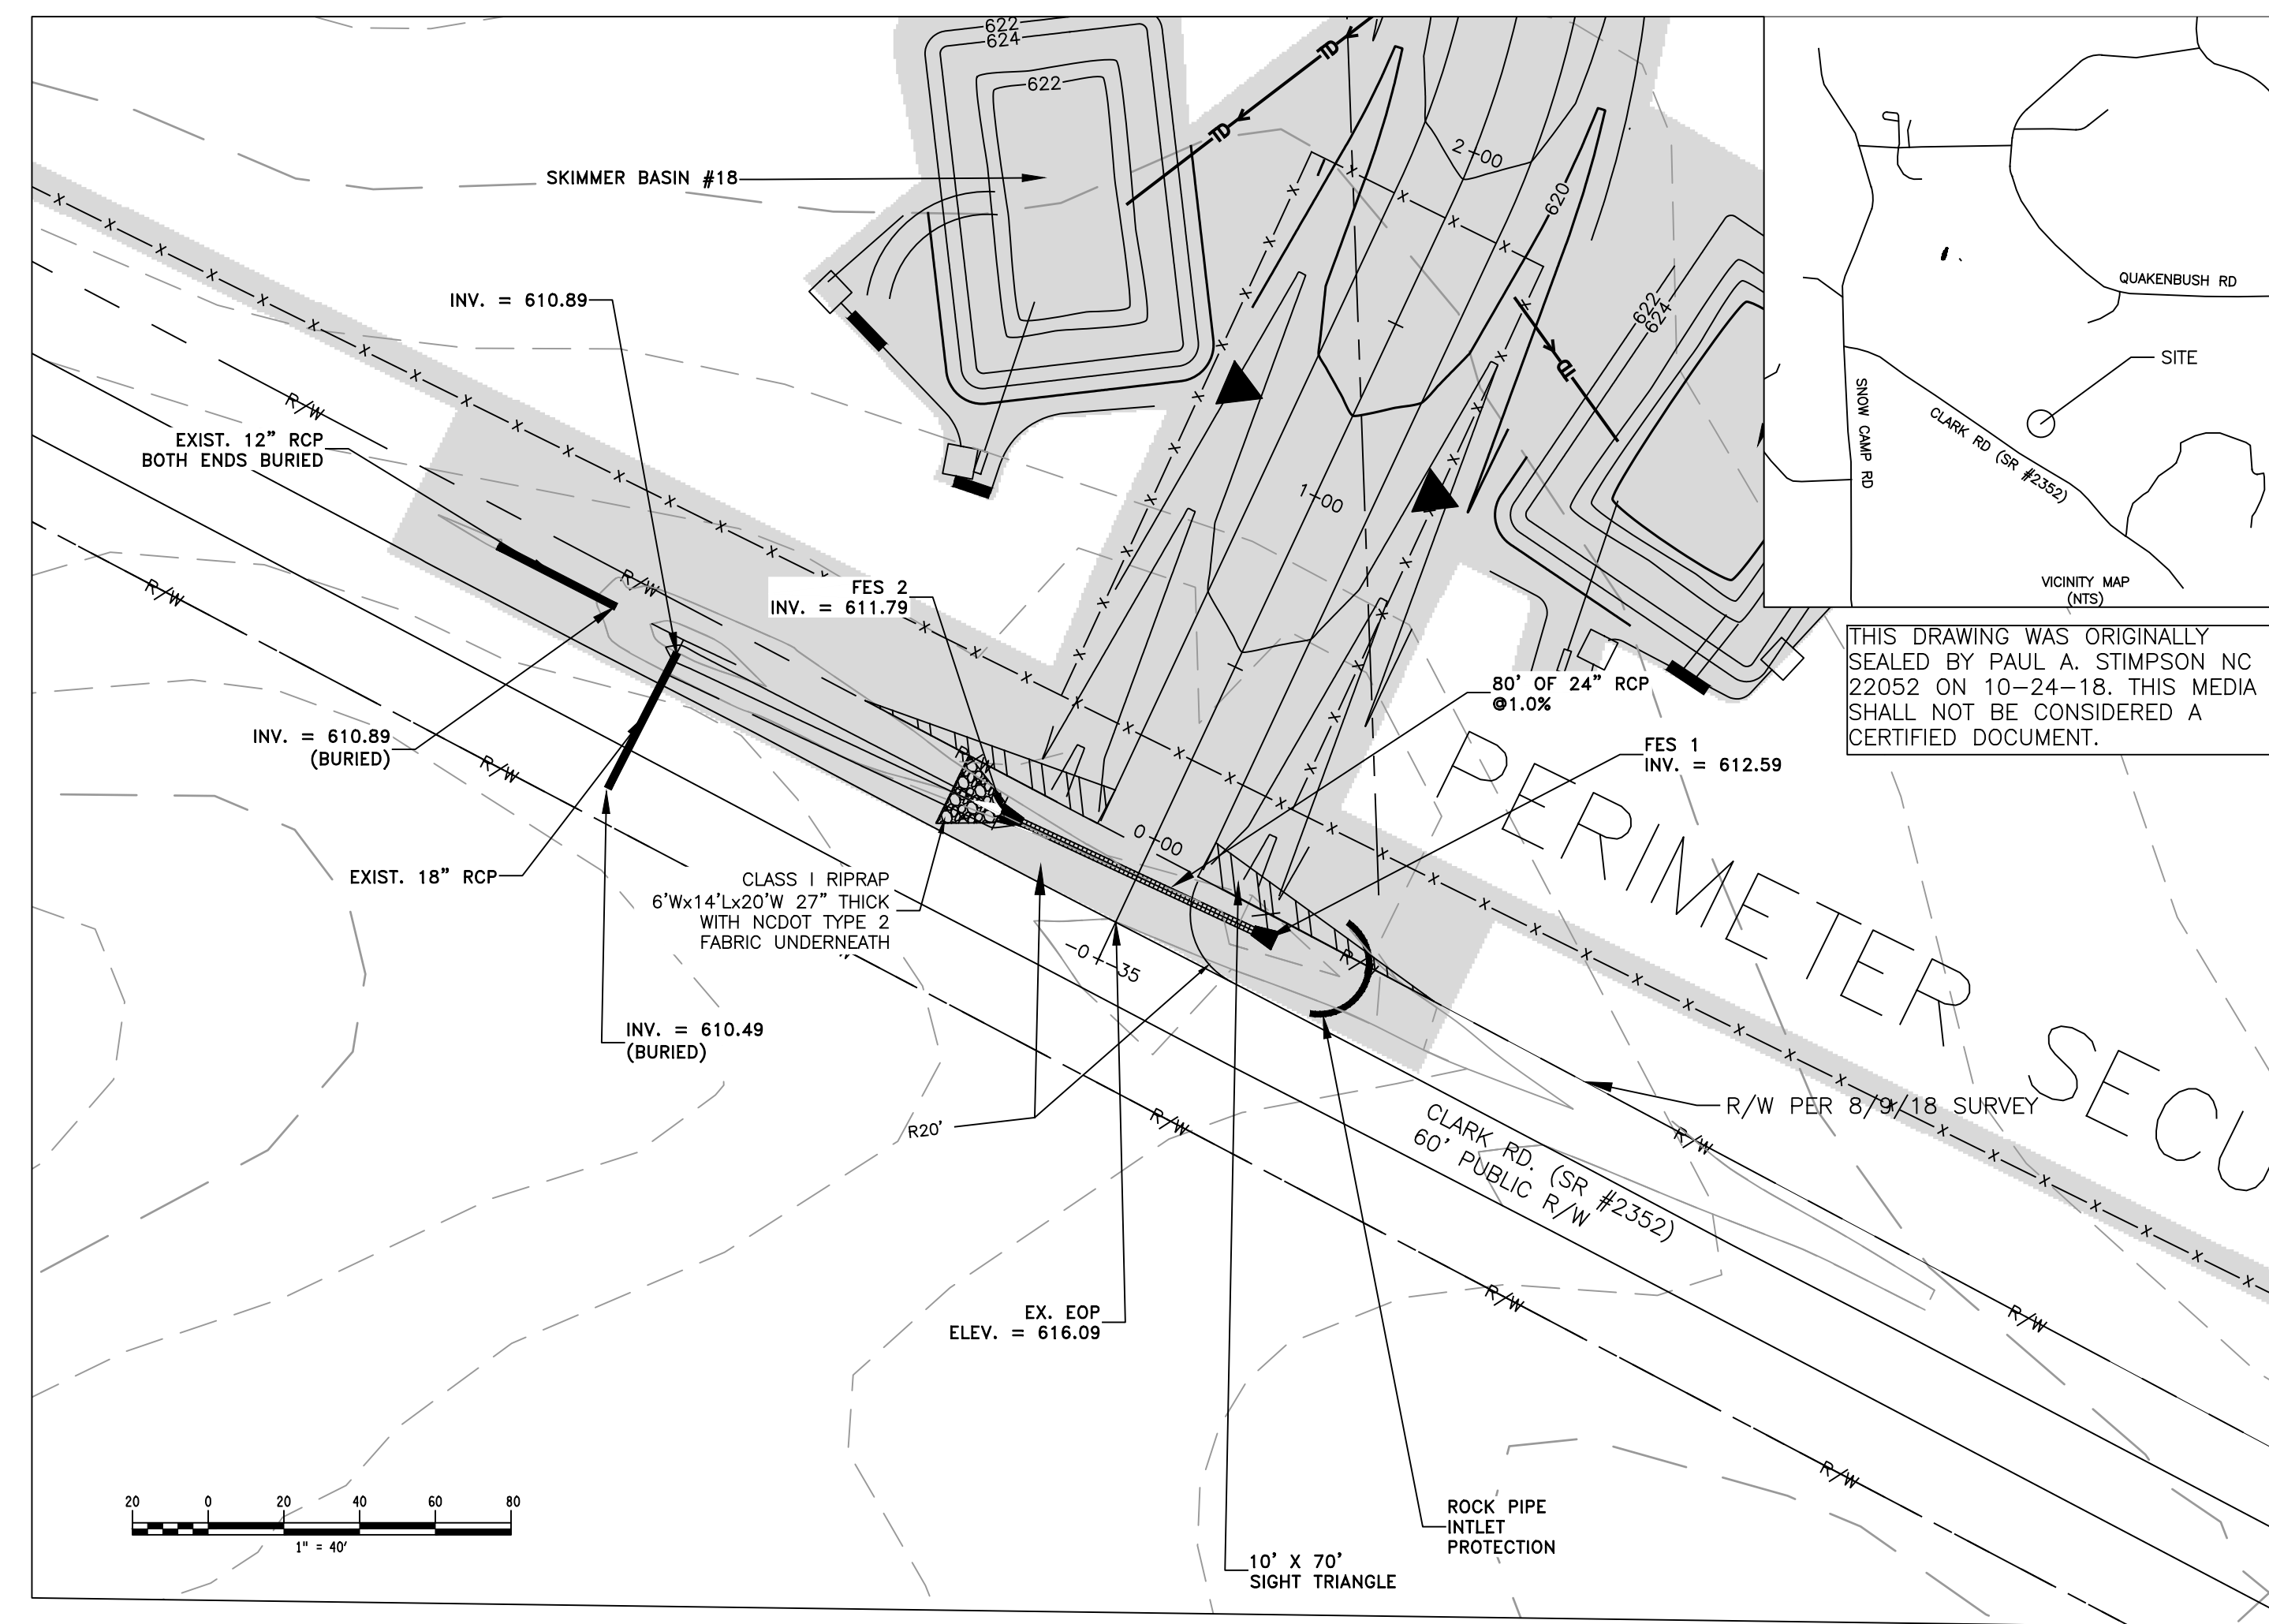

FIELD SURVEY INFORMATION OBTAINED FROM ALAMANCE AGGREGATES ON JAN. 9 2018
EXISTING GROUND PROFILE AT CLARK ROAD AND WETLAND POINTS OBTAINED FROM
ALAMANCE AGGREGATE ON AUGUST 9, 2018
ALL OTHER TOPOGRAPHY OBTAINED FROM GIS

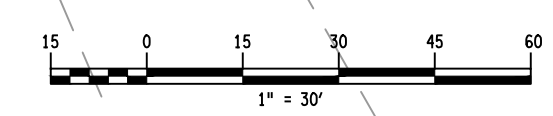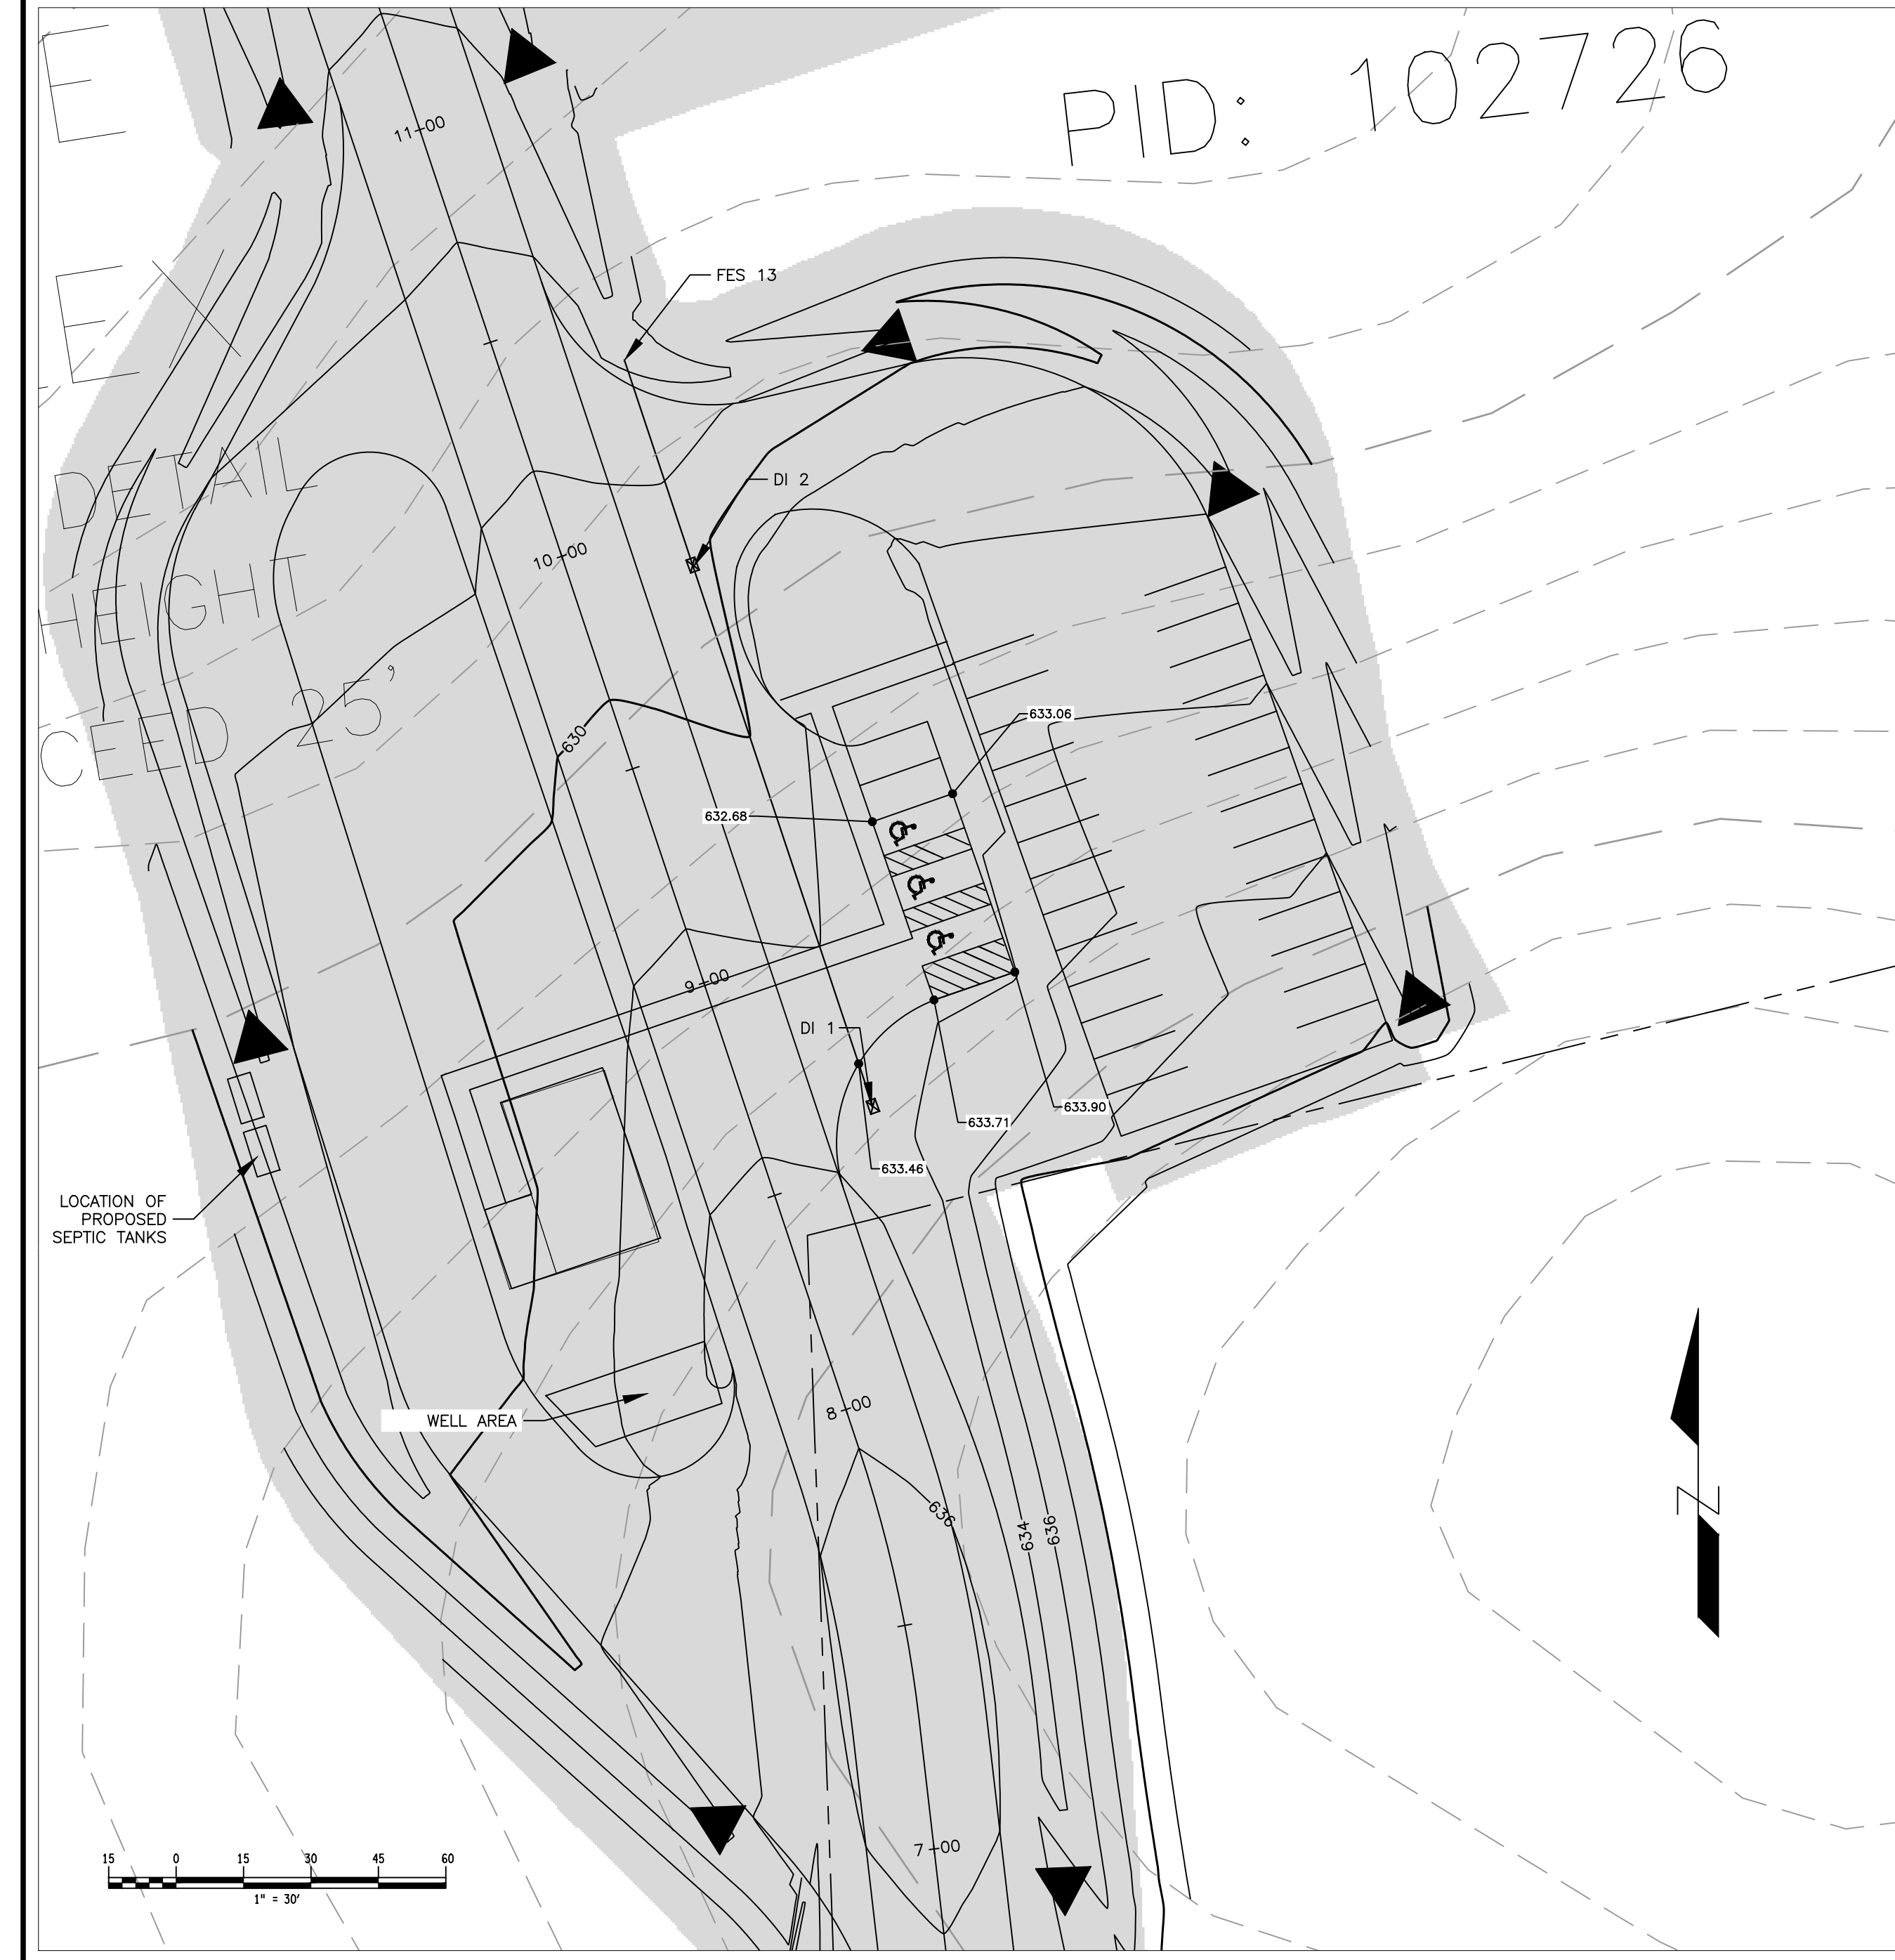

Date & Time: 5/8/2019 12:27 PM By: Casey, Andrew
Path: Y:\2190335-Snow Camp Mine\CAD\DWG\DWG\Snow Camp Plan Sheets.dwg