

Paul A. Stimpson
NORTH CAROLINA
PROFESSIONAL ENGINEER
PAUL A. STIMPSON
22052
7/23/19

© 2019 LaBella Associates

**ALAMANCE
AGGREGATES, LLC**
Mr. Chad Threatt, VP


Snow Camp Mine

NO.	DATE	DESCRIPTION
REVISIONS		
PROJECT NUMBER:	2190335	
DRAWN BY:	KCG/ATC	
REVIEWED BY:	PAS	
ISSUED FOR:	CONSTRUCTION	
DATE:	7/18/19	
DRAWING NAME:		

**PLANT AND
STOCKPILE PLAN**

DRAWING NUMBER:

C202

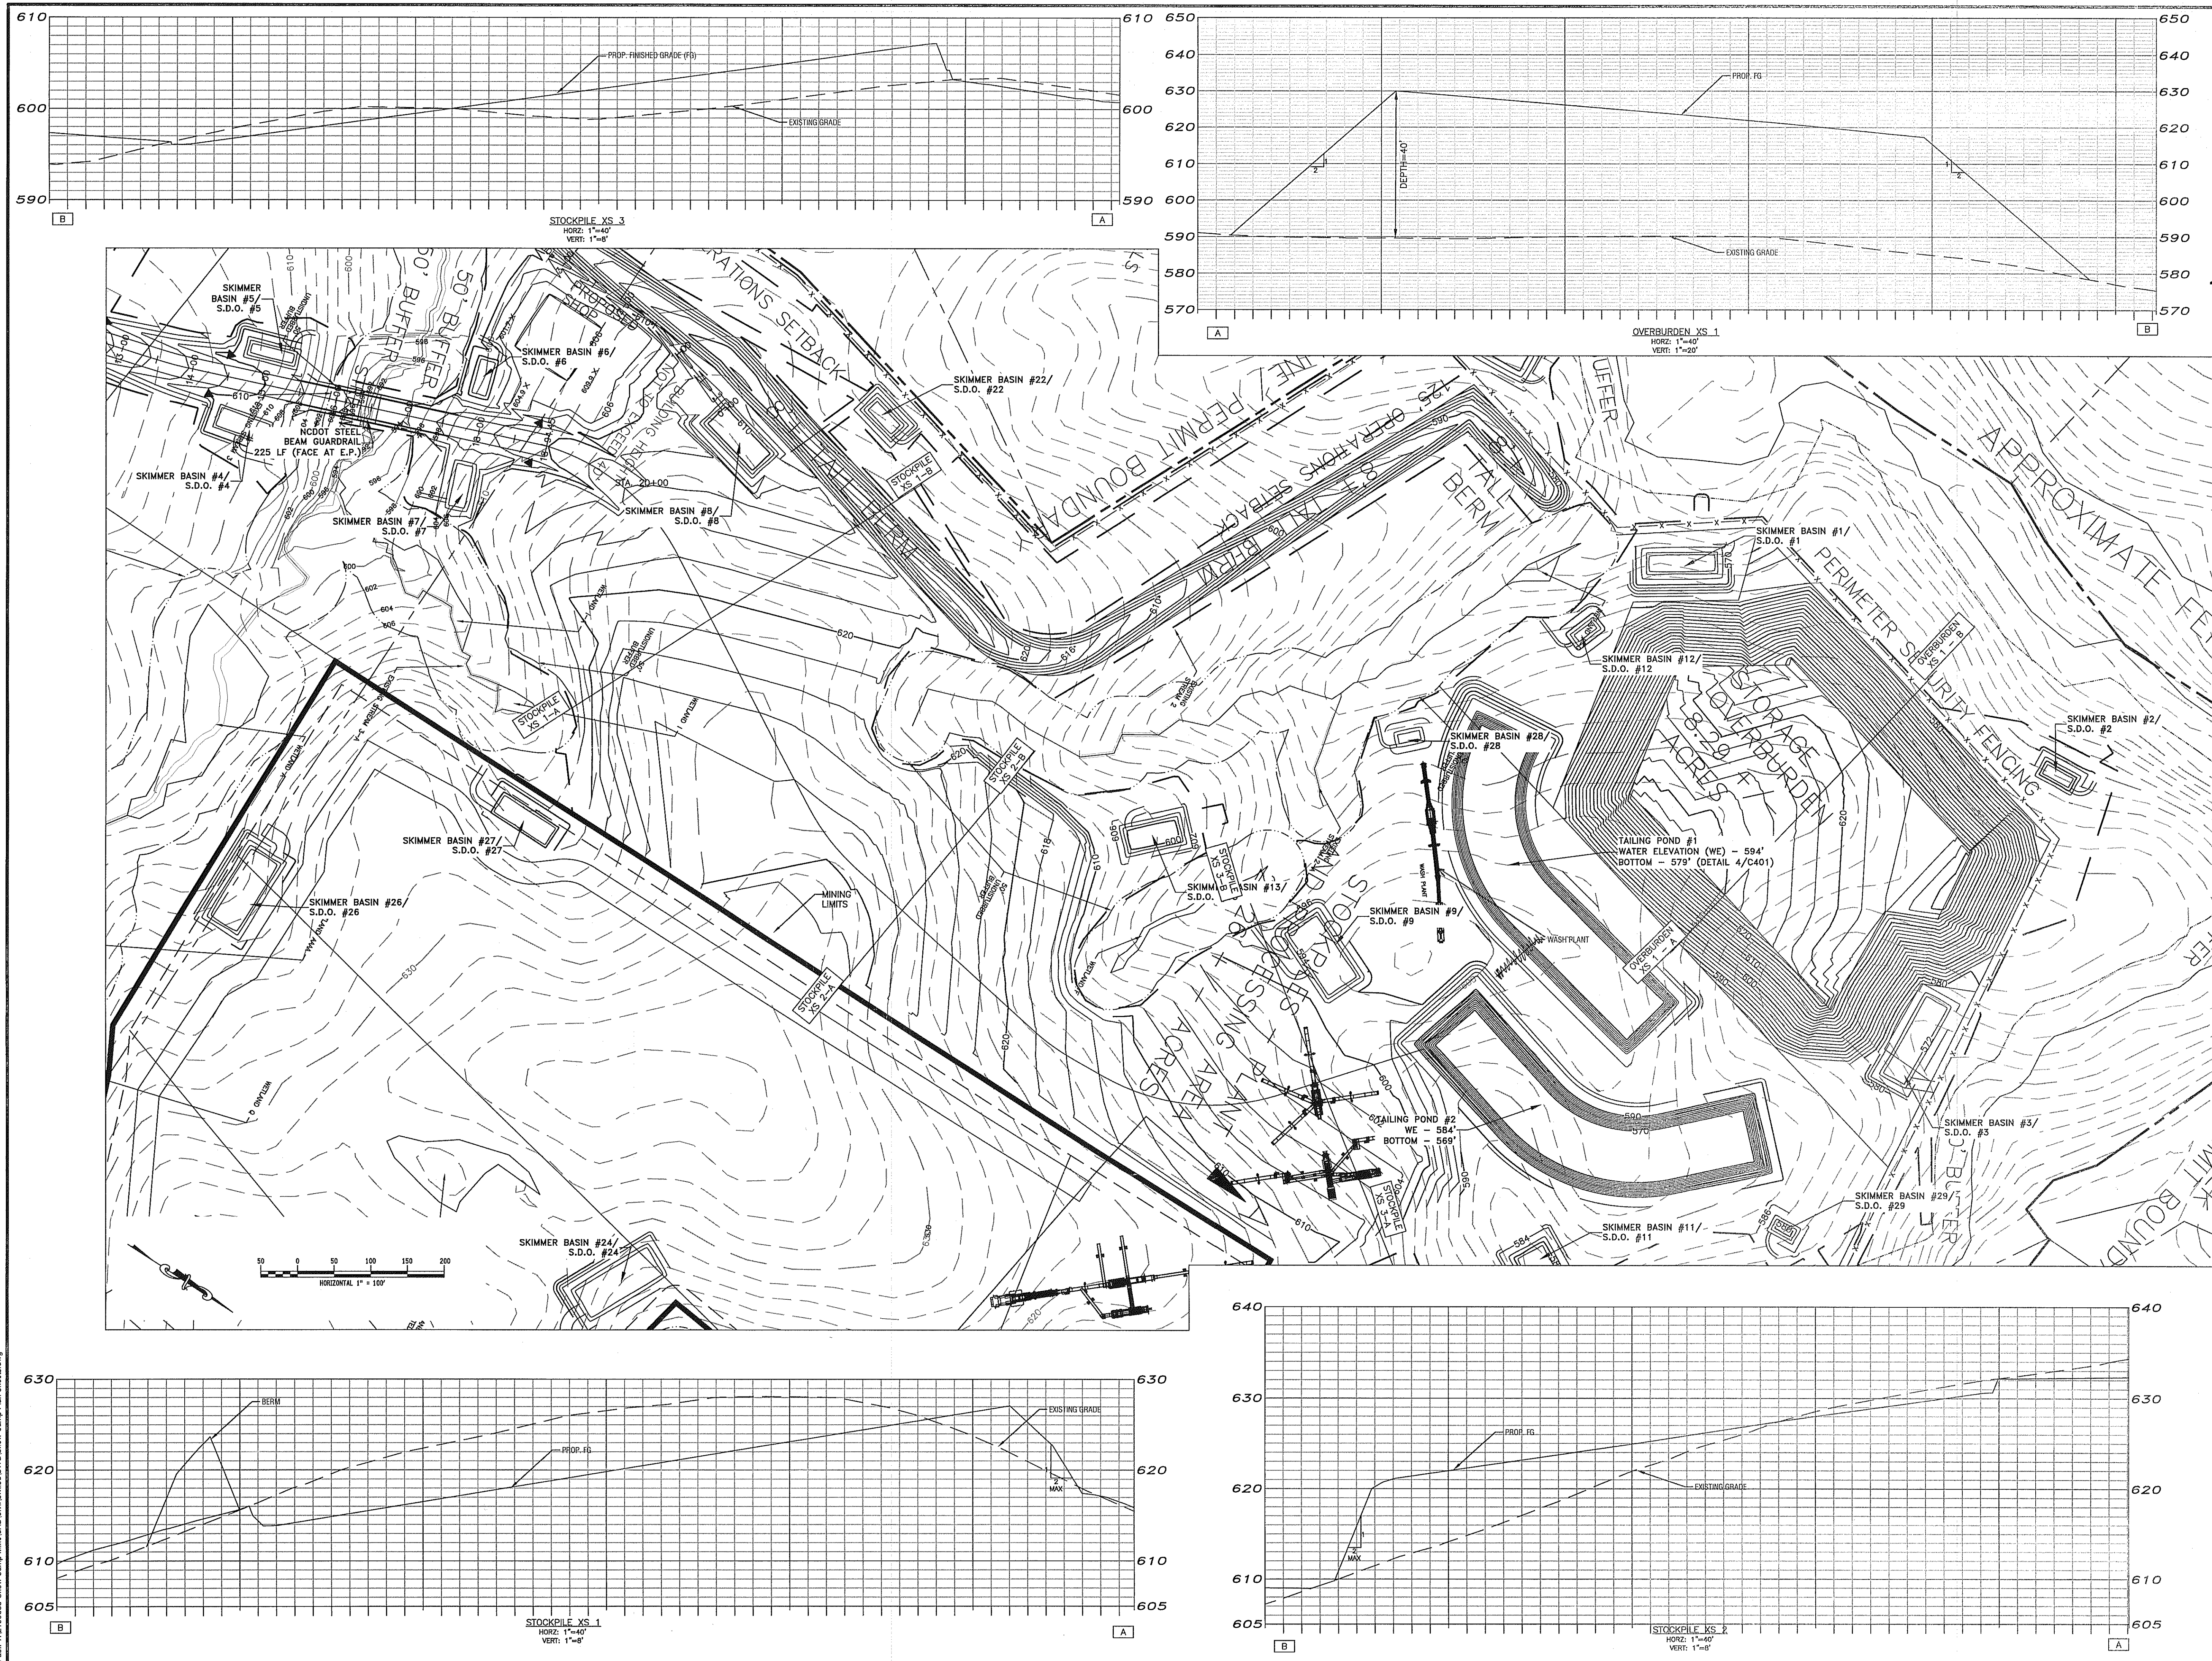

Date & Time: 7/18/2019 2:19 PM By: Gordon, Kevin
Path: I:\2190335-Snow Camp Mine\DWG\Plant\Stockpile\Snow Camp Plant Sheets.dwg