

© 2019 LaBella Associates

ALAMANCE AGGREGATES, LLC
Mr. Chad Threatt, VP


Snow Camp Mine

NO.	DATE	DESCRIPTION
REVISIONS		
PROJECT NUMBER: 2190335		
DRAWN BY: KCG/ATC		
REVIEWED BY: PAS		
ISSUED FOR: CONSTRUCTION		
DATE: 7/18/19		
DRAWING NAME:		

MINE PLAN

DRAWING NUMBER:

C203

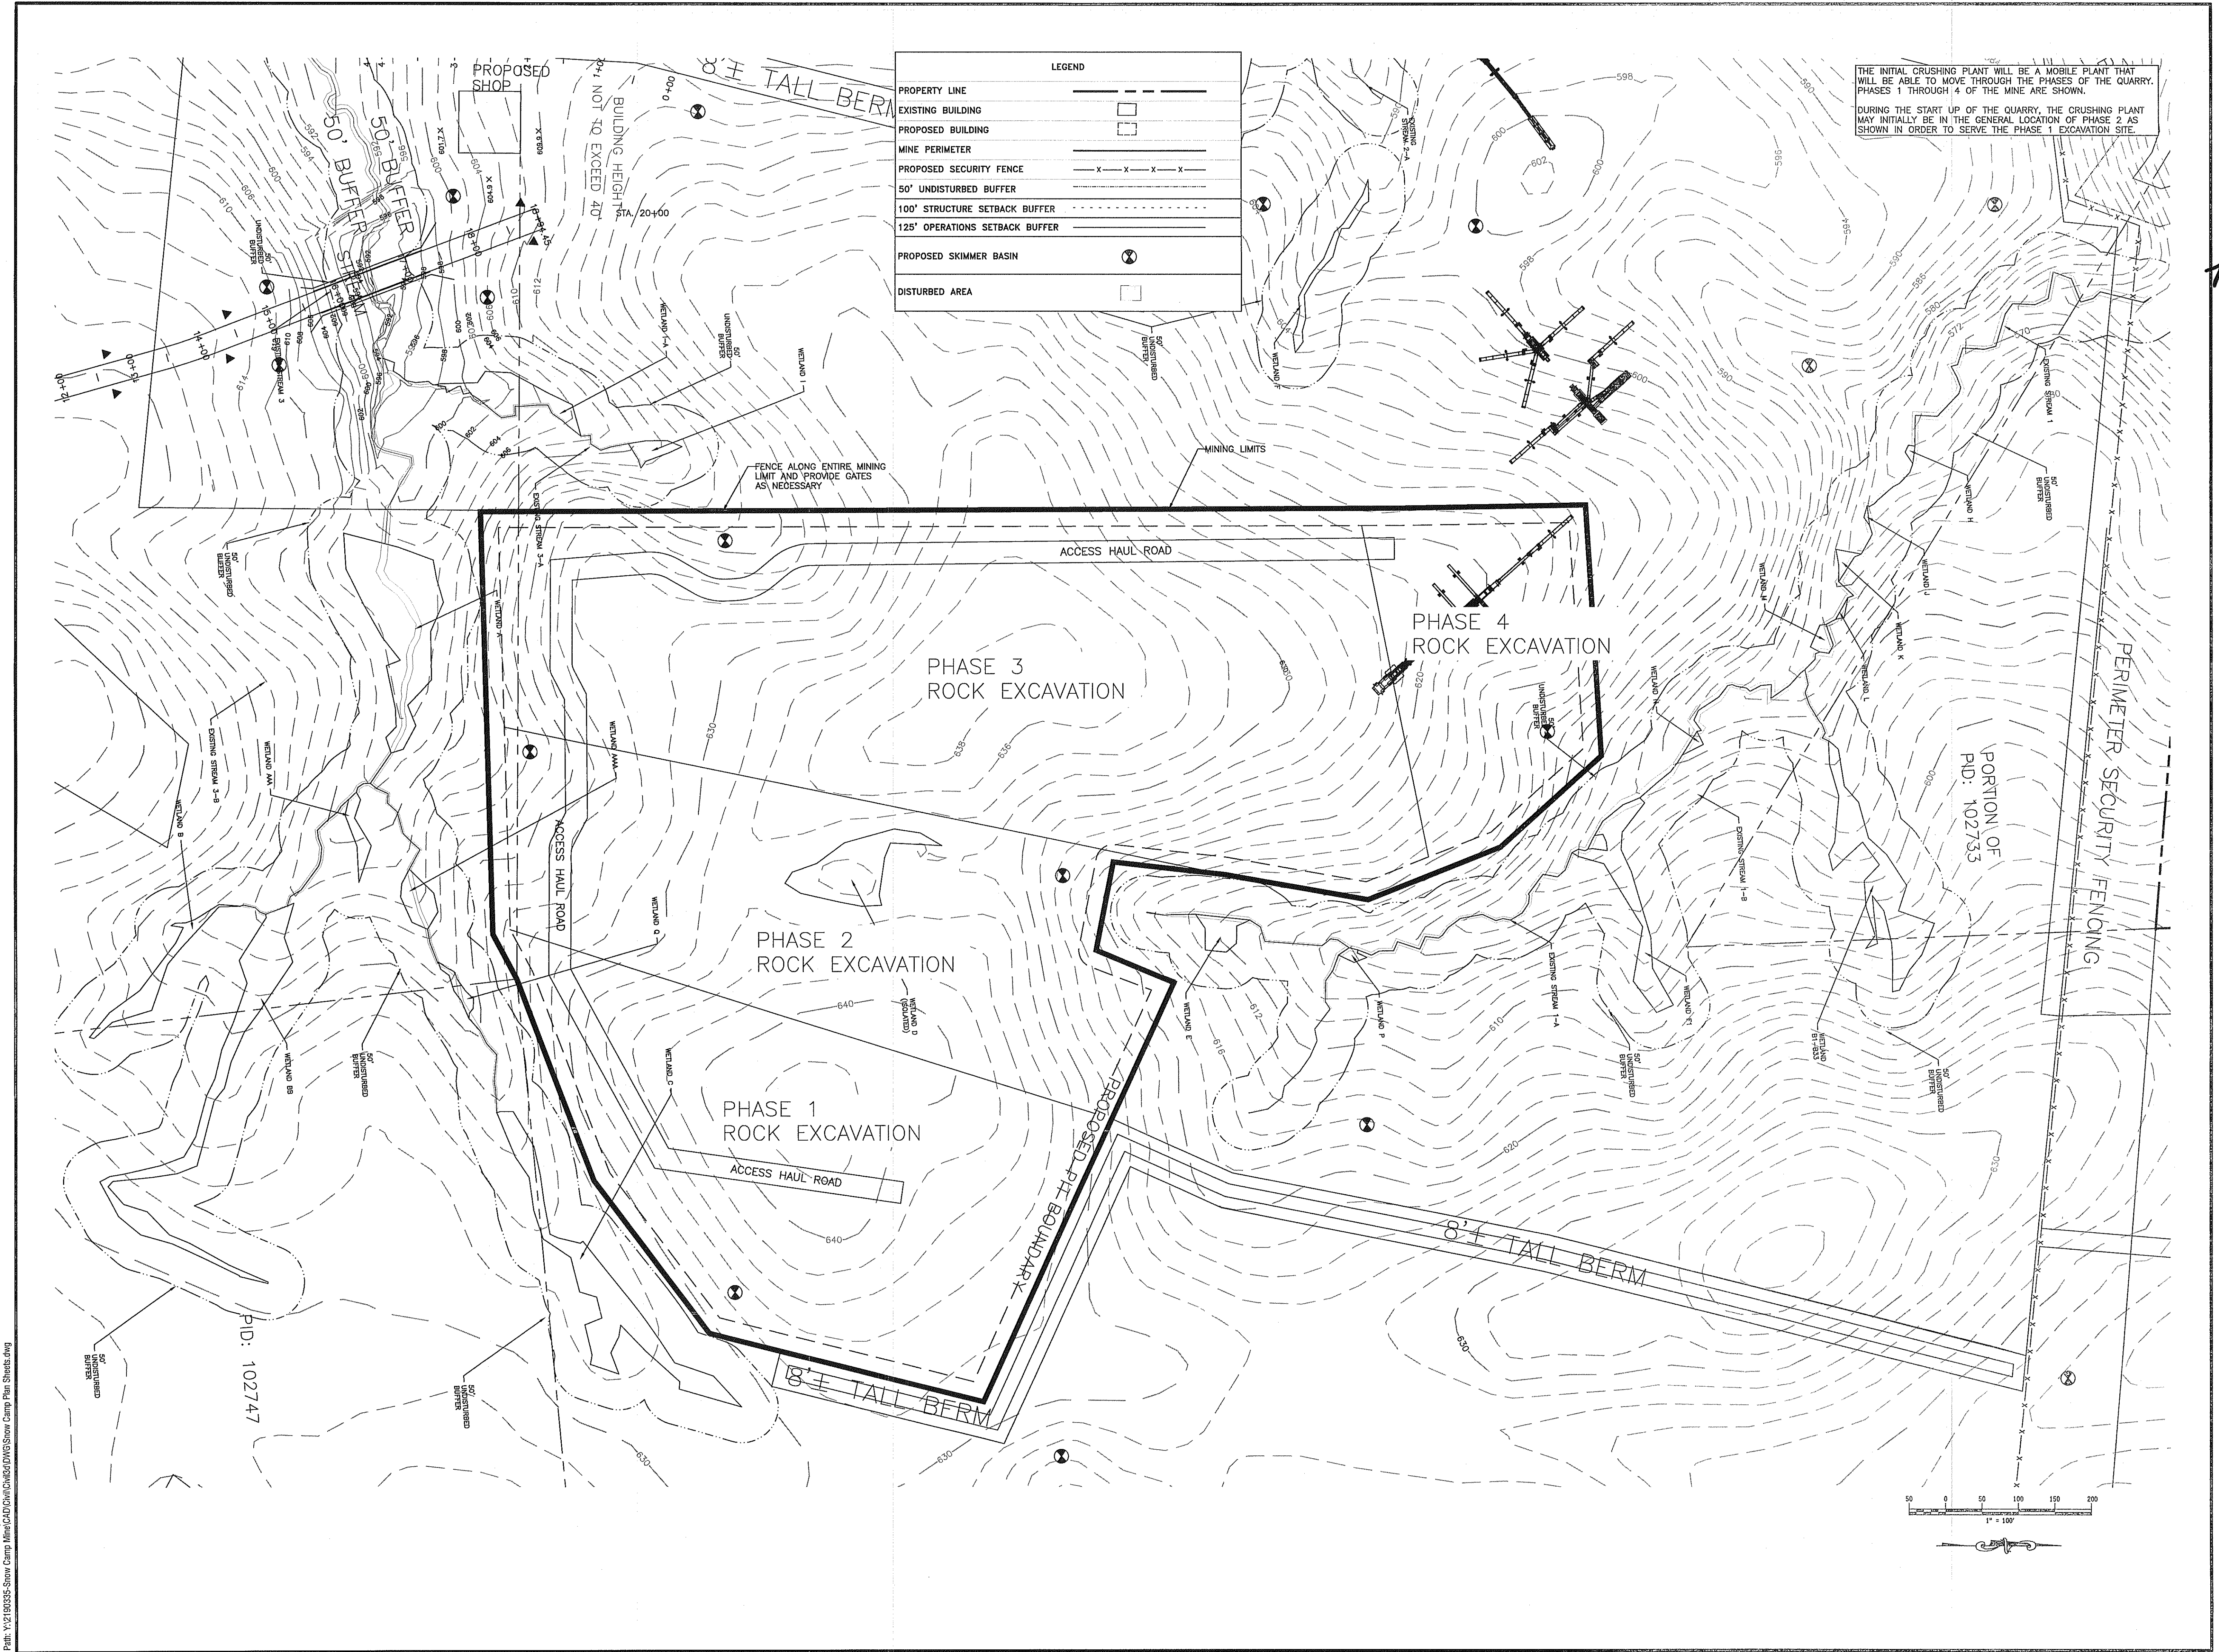

Date & Time: 7/19/2019 2:19 PM By: Gideon, Kevin
Path: Y:\2190335-Snow Camp Mine\CADD\Drawings\Snow Camp Plan Sheets.dwg