

*Paul A. Harrison*  
NORTH CAROLINA PROFESSIONAL ENGINEER  
PAUL A. HARRISON  
7/23/19

© 2019 LaBella Associates

**ALAMANCE  
AGGREGATES, LLC**  
Mr. Chad Threatt, VP

**Snow Camp Mine**

NO.	DATE	DESCRIPTION

PROJECT NUMBER: 2190335

DRAWN BY: KGG/ATC

REVIEWED BY: PAS


ISSUED FOR: CONSTRUCTION

DATE: 7/22/19

DRAWING NAME:

**SKIMMER BASIN  
GRADING**

DRAWING NUMBER:

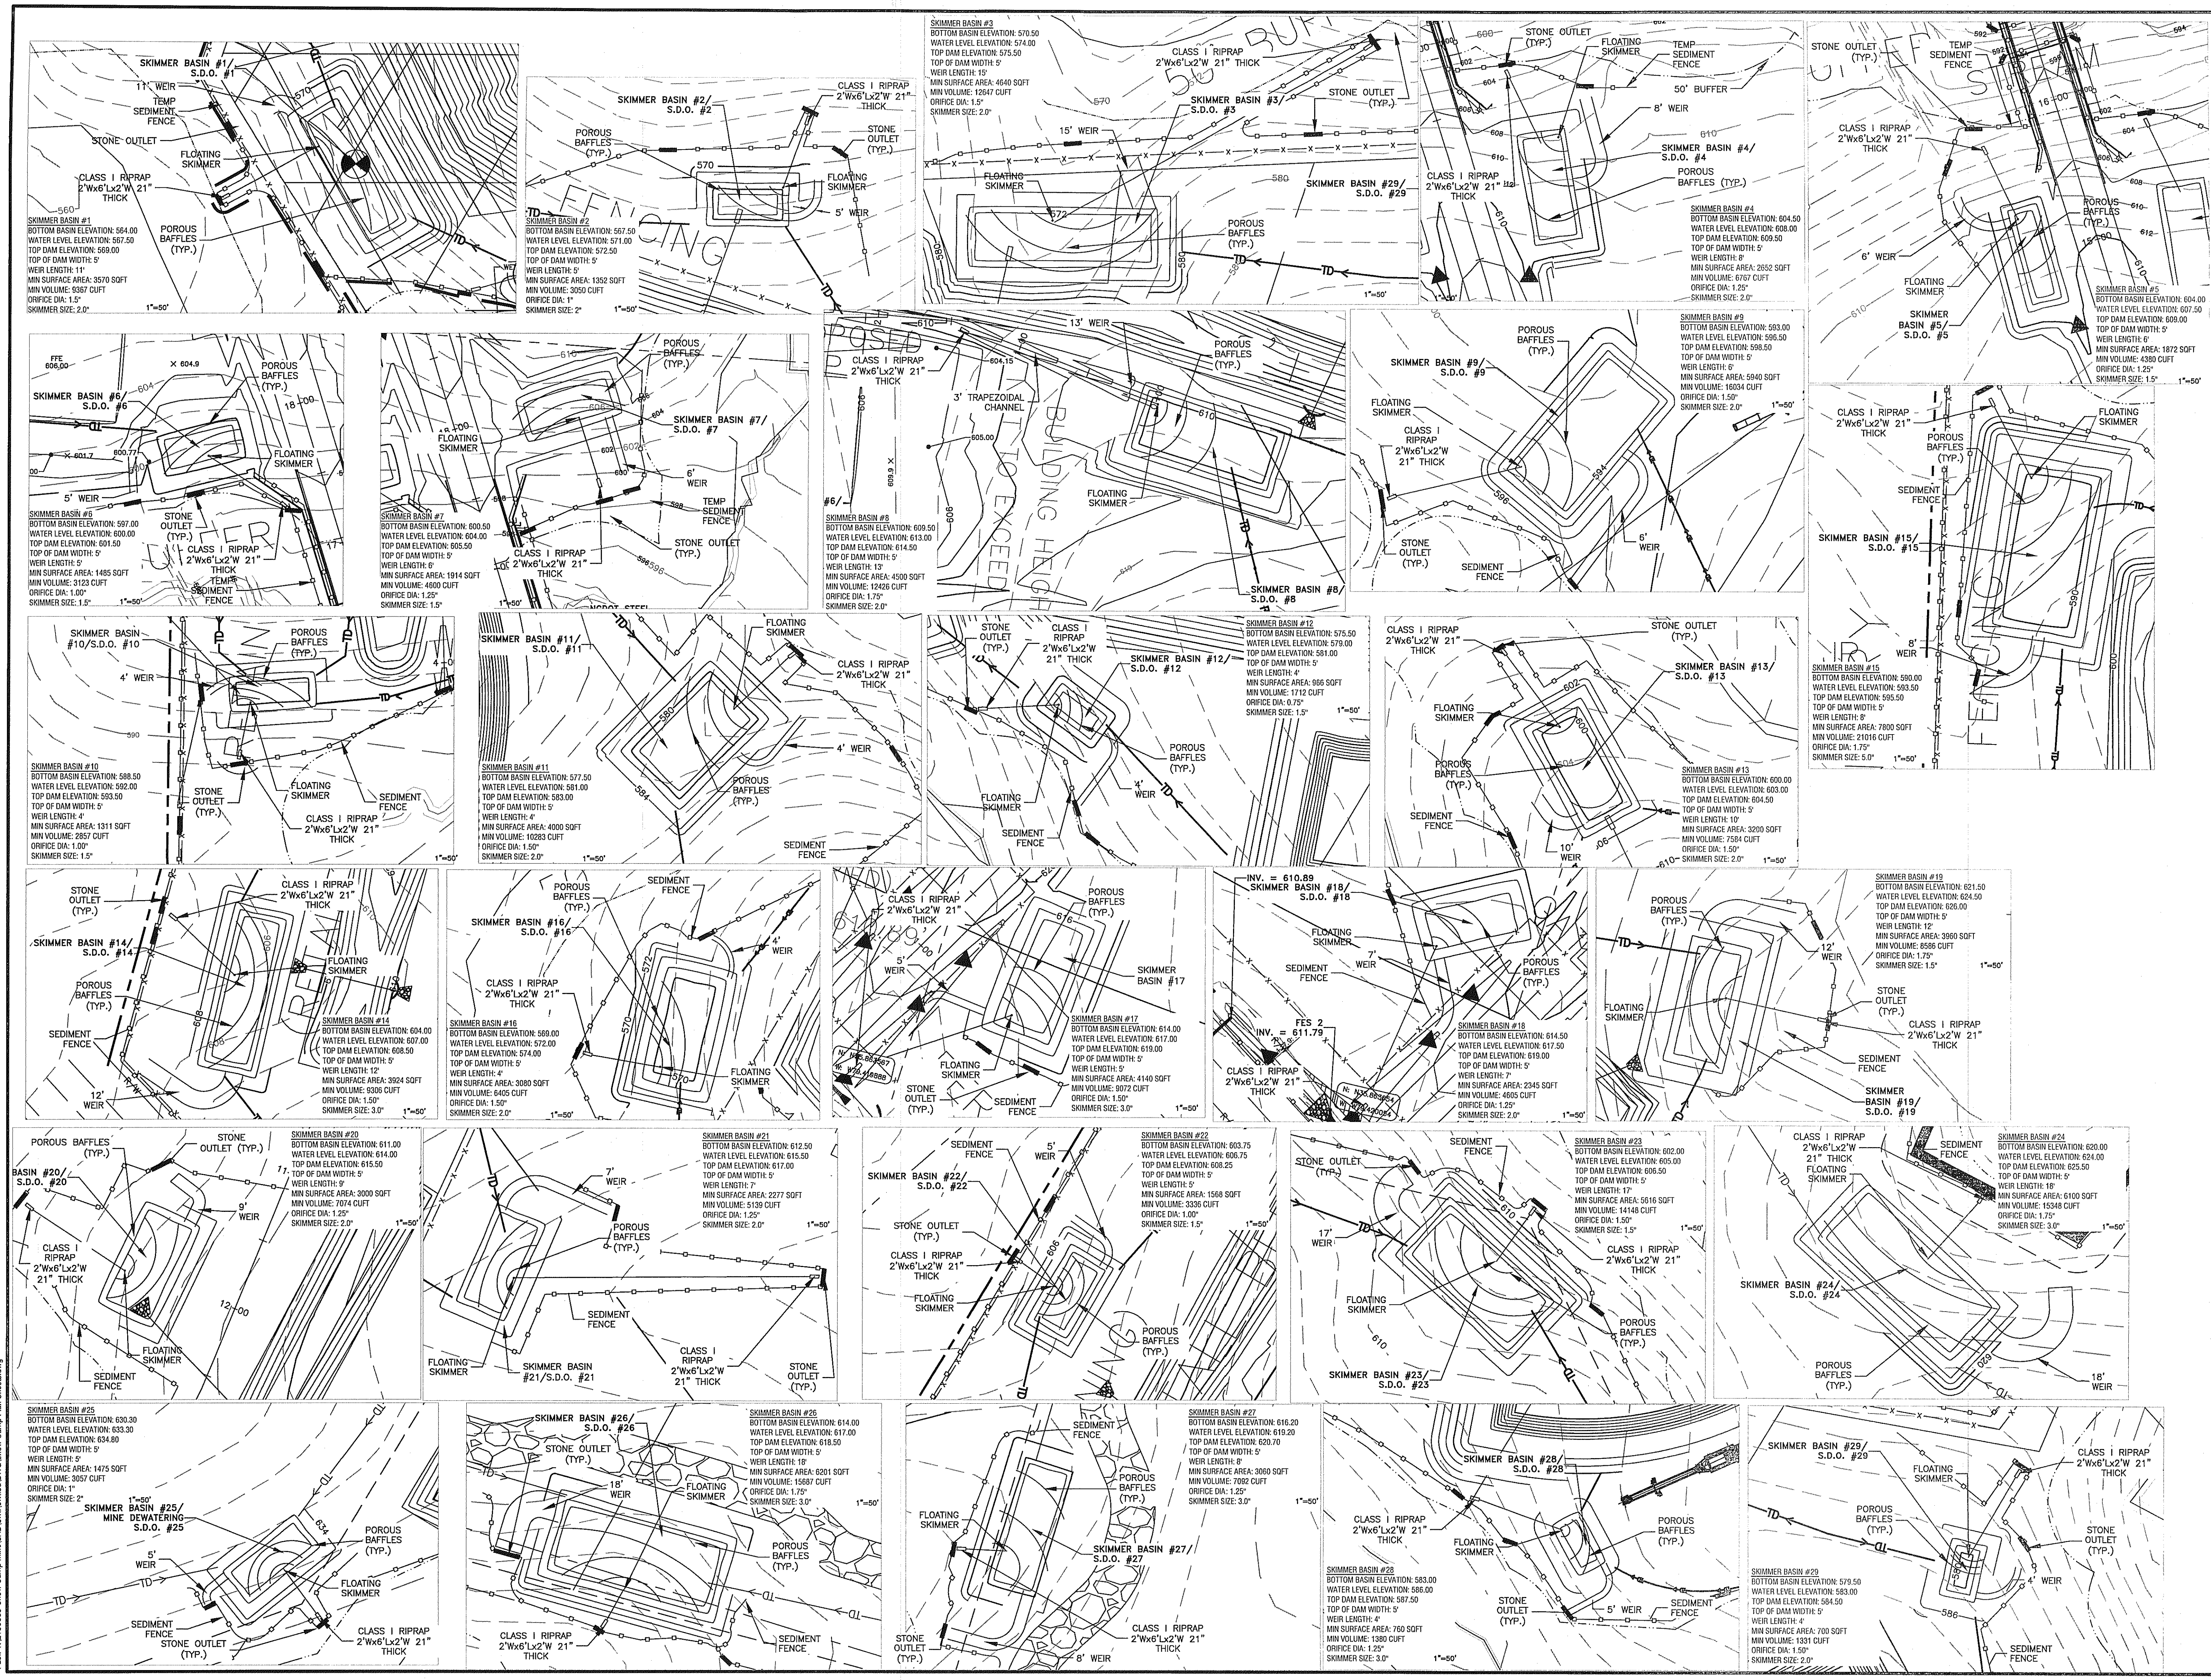

Date & Time: 7/22/2019 10:30 AM By: Gordon, Kevin  
Path: Y:\2190335-Snow Camp Mine\CAD\DWG\Snow Camp Plan Sheets.dwg