

PAUL A. STIMPSON  
ENGINEER  
22052  
4/9/20

© 2019 LaBella Associates

**ALAMANCE  
AGGREGATES, LLC**  
Mr. Chad Threatt, VP


**Snow Camp Mine**

NO.	DATE	DESCRIPTION
2	3/31/20	NCDEMRLR COMMENTS
1	1/20/20	ADDITIONAL STREAM INFO - ALAM. AGG. & LAND QUALITY COMMENTS
REVISIONS		
PROJECT NUMBER: 2190335		
DRAWN BY: KCG/ATC/BWS		
REVIEWED BY: PAS		
ISSUED FOR: CONSTRUCTION		
DATE: 4/9/20		
DRAWING NAME:		

**PLANT AND  
STOCKPILE PLAN**

DRAWING NUMBER:

**C202**

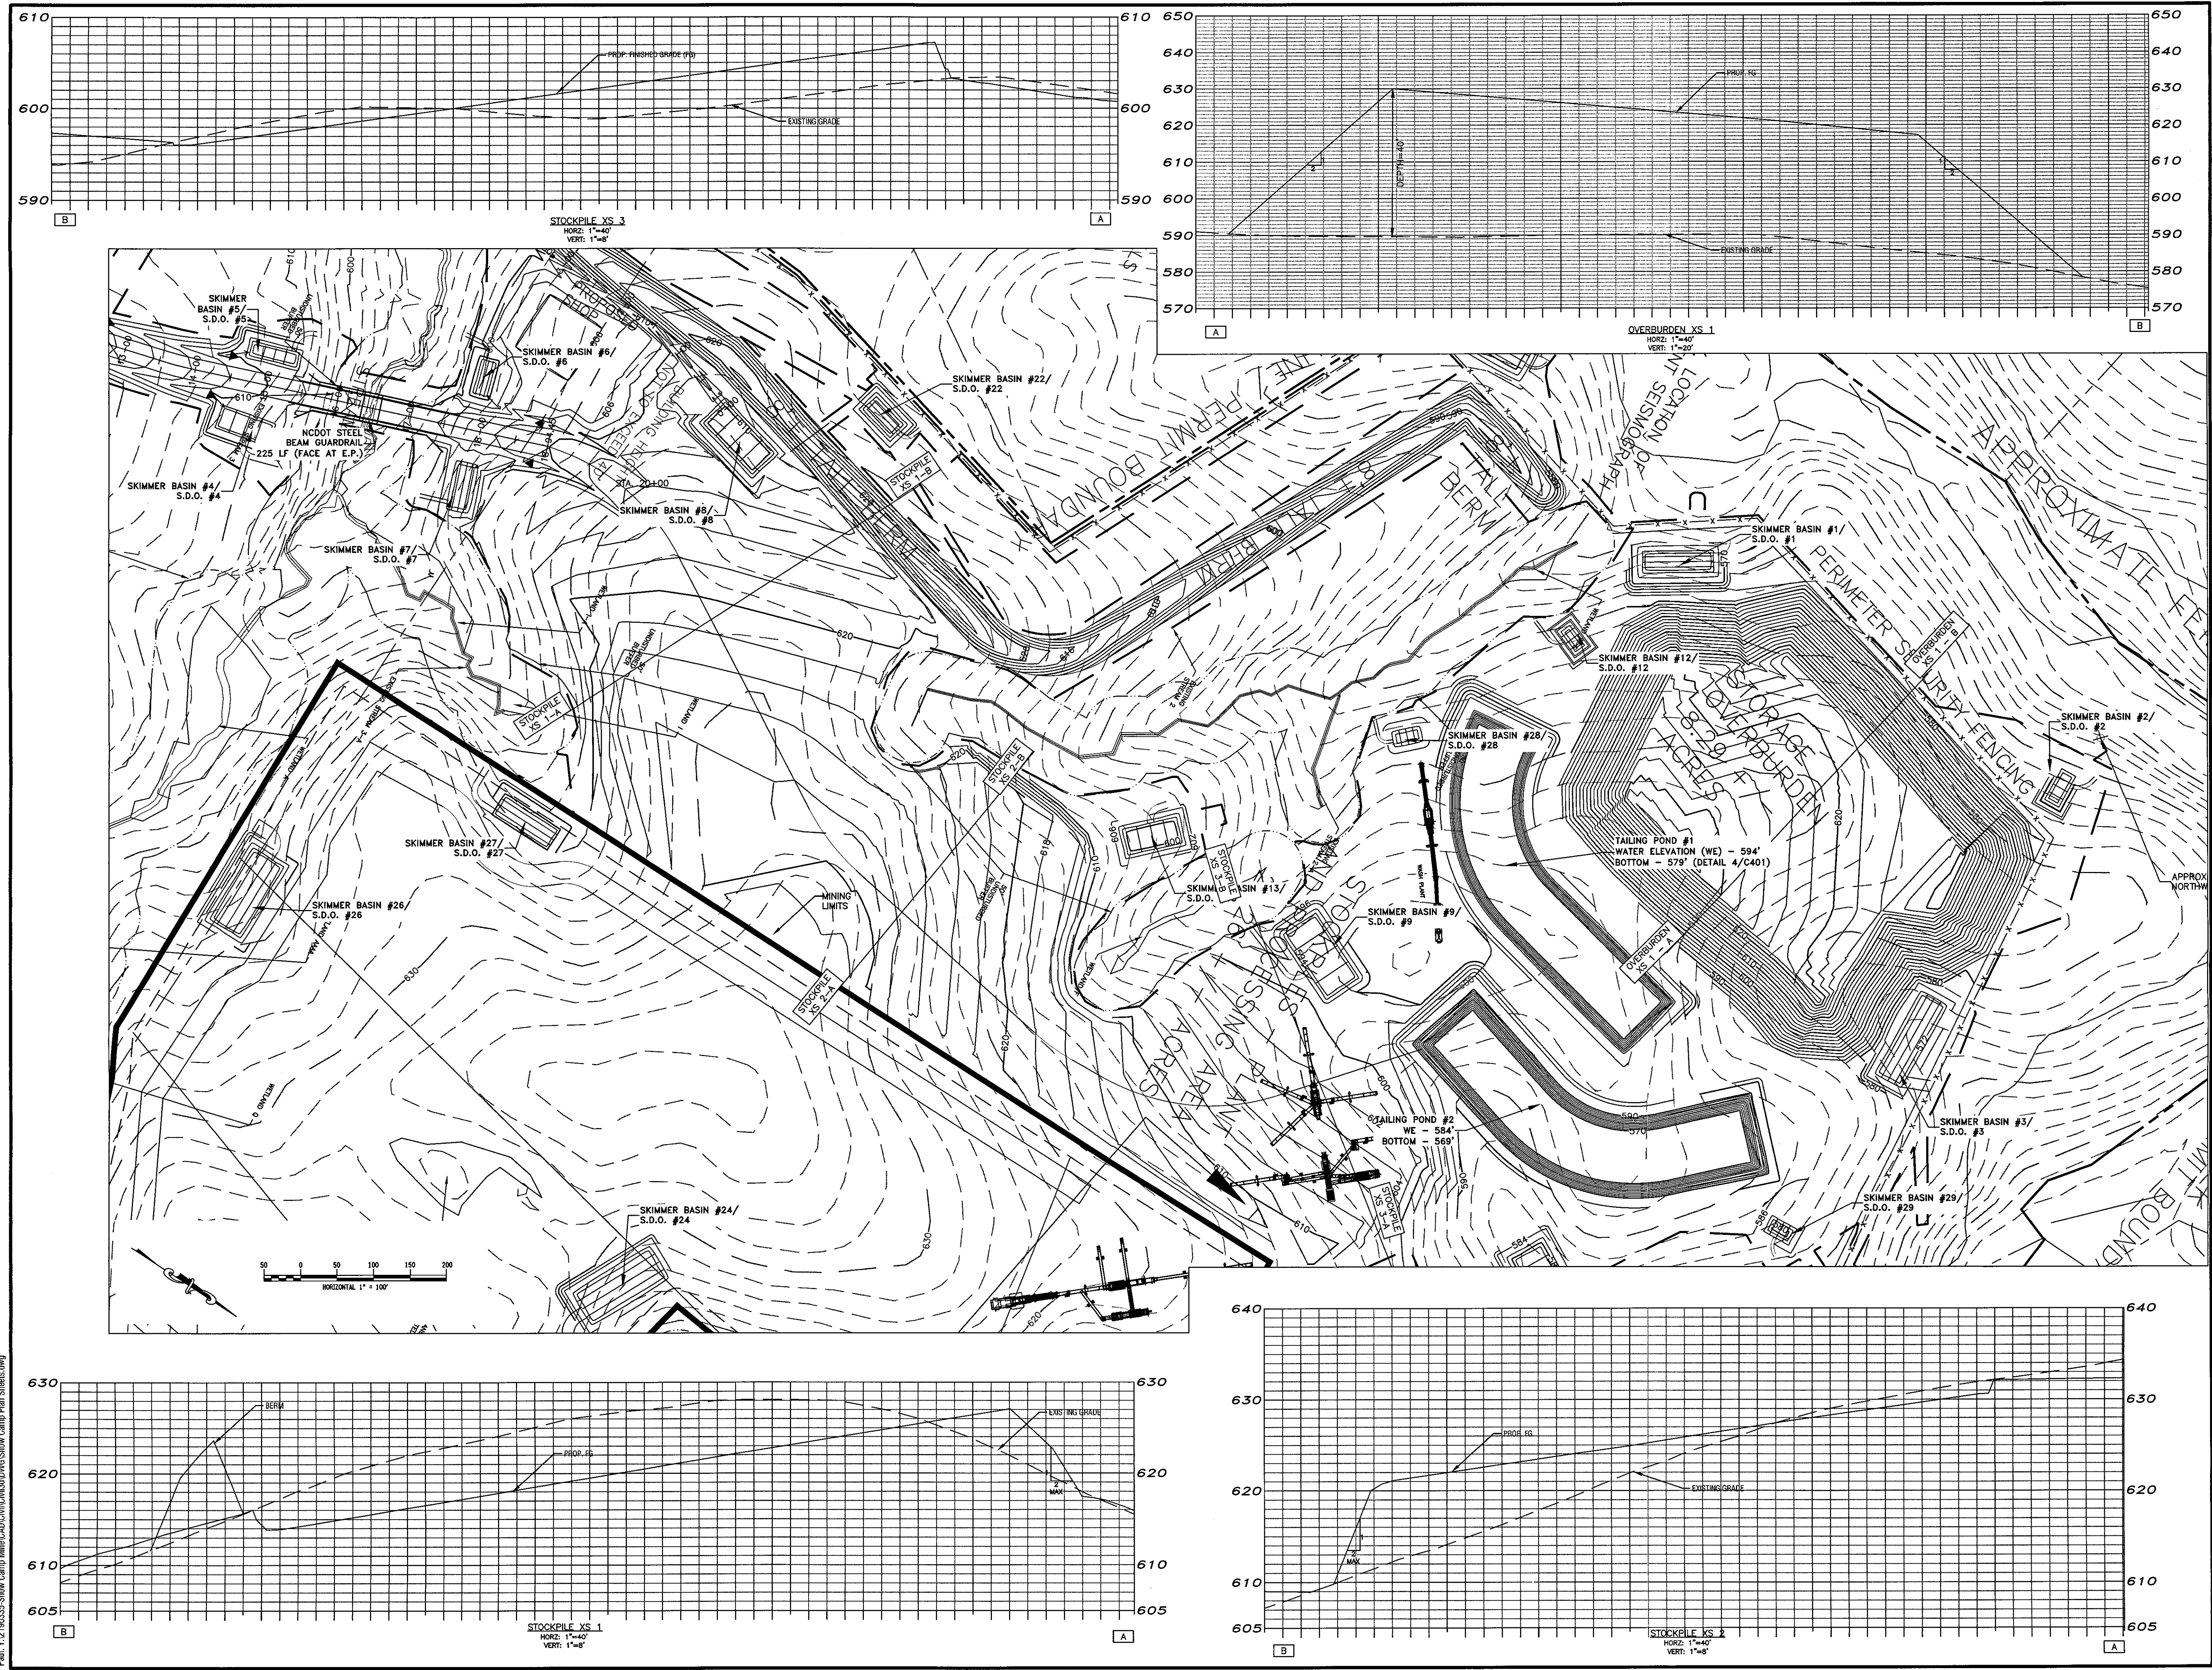

Date & Time: 4/9/2020 2:15 PM By: Sherrill, Brandon  
Path: Y:\2190335-Snow Camp Mine\CAD\Civil\DWG\Snow Camp Plant Sheets.dwg